


Ono Gardens Site Plan: Structures

531'

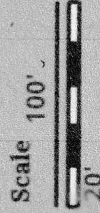

Pig Fencing

170'

20' from PL

20'

5th Dwelling,
1 BR, 384 sq ft
8' deck

Storage
180 sq ft

4) Ag Storage
576 sq ft
Pre 2021

9) Ag Tool Storage
192 sq ft
Pre 2021

3) Ag Tool Storage
456 sq ft
Pre 2021

2) Drying Shed
96 sq ft
Pre 2021

85' from PL

137'

101'

82'

83' from PL

8) Ag Storage
384 sq ft
Pre 2021

6) Shade house
400 sq ft
Pre 2021

5) Greenhouse
1152 sq ft
Pre 2021

Driveway
~970' long

Catchment
Tanks

10) Toolshed
64 sq ft
Pre 2021

11) Greenhouse
1152 sq ft
Pre 2021

31' from PL

128'

1) Ag Potting Shed
410 sq ft
Pre 2021

47' from PL

1st Dwelling, 1BR
384 sq ft, 8' deck

2nd Dwelling, 1 BR
384 sq ft, 8' deck

12) Ag Multi-use
320 sq ft
Pre 2021

158' from PL

99' from PL

94'

72'

4th Dwelling,
1 BR, 480 sq ft

250'

84'

7) Fruit processing
240 sq ft
Pre 2021

permitted structure

Cesspool
32' from Building

110'

46' from PL

105'

Driveway
~370' long

523'

914'

216'

128' from PL

Jena

John

Sarah

David


Legend:
□ Pre-2021 Agriculture Accessory Structure
■ Proposed Buildings
□ Driveway

Sketch Key:

- ① Single Door
- ② Double Sliding Door
- Ⓐ Window
- Ⓔ1 Outlet Floor
- Ⓔ2 Outlet Counter
- Ⓔ3 Outlet Near Ceiling
- Ⓔ4 Switch
- Ⓕ Fan
- Ⓖ Light
- Ⓖ Pier

Building 4 - Loren

Exterior

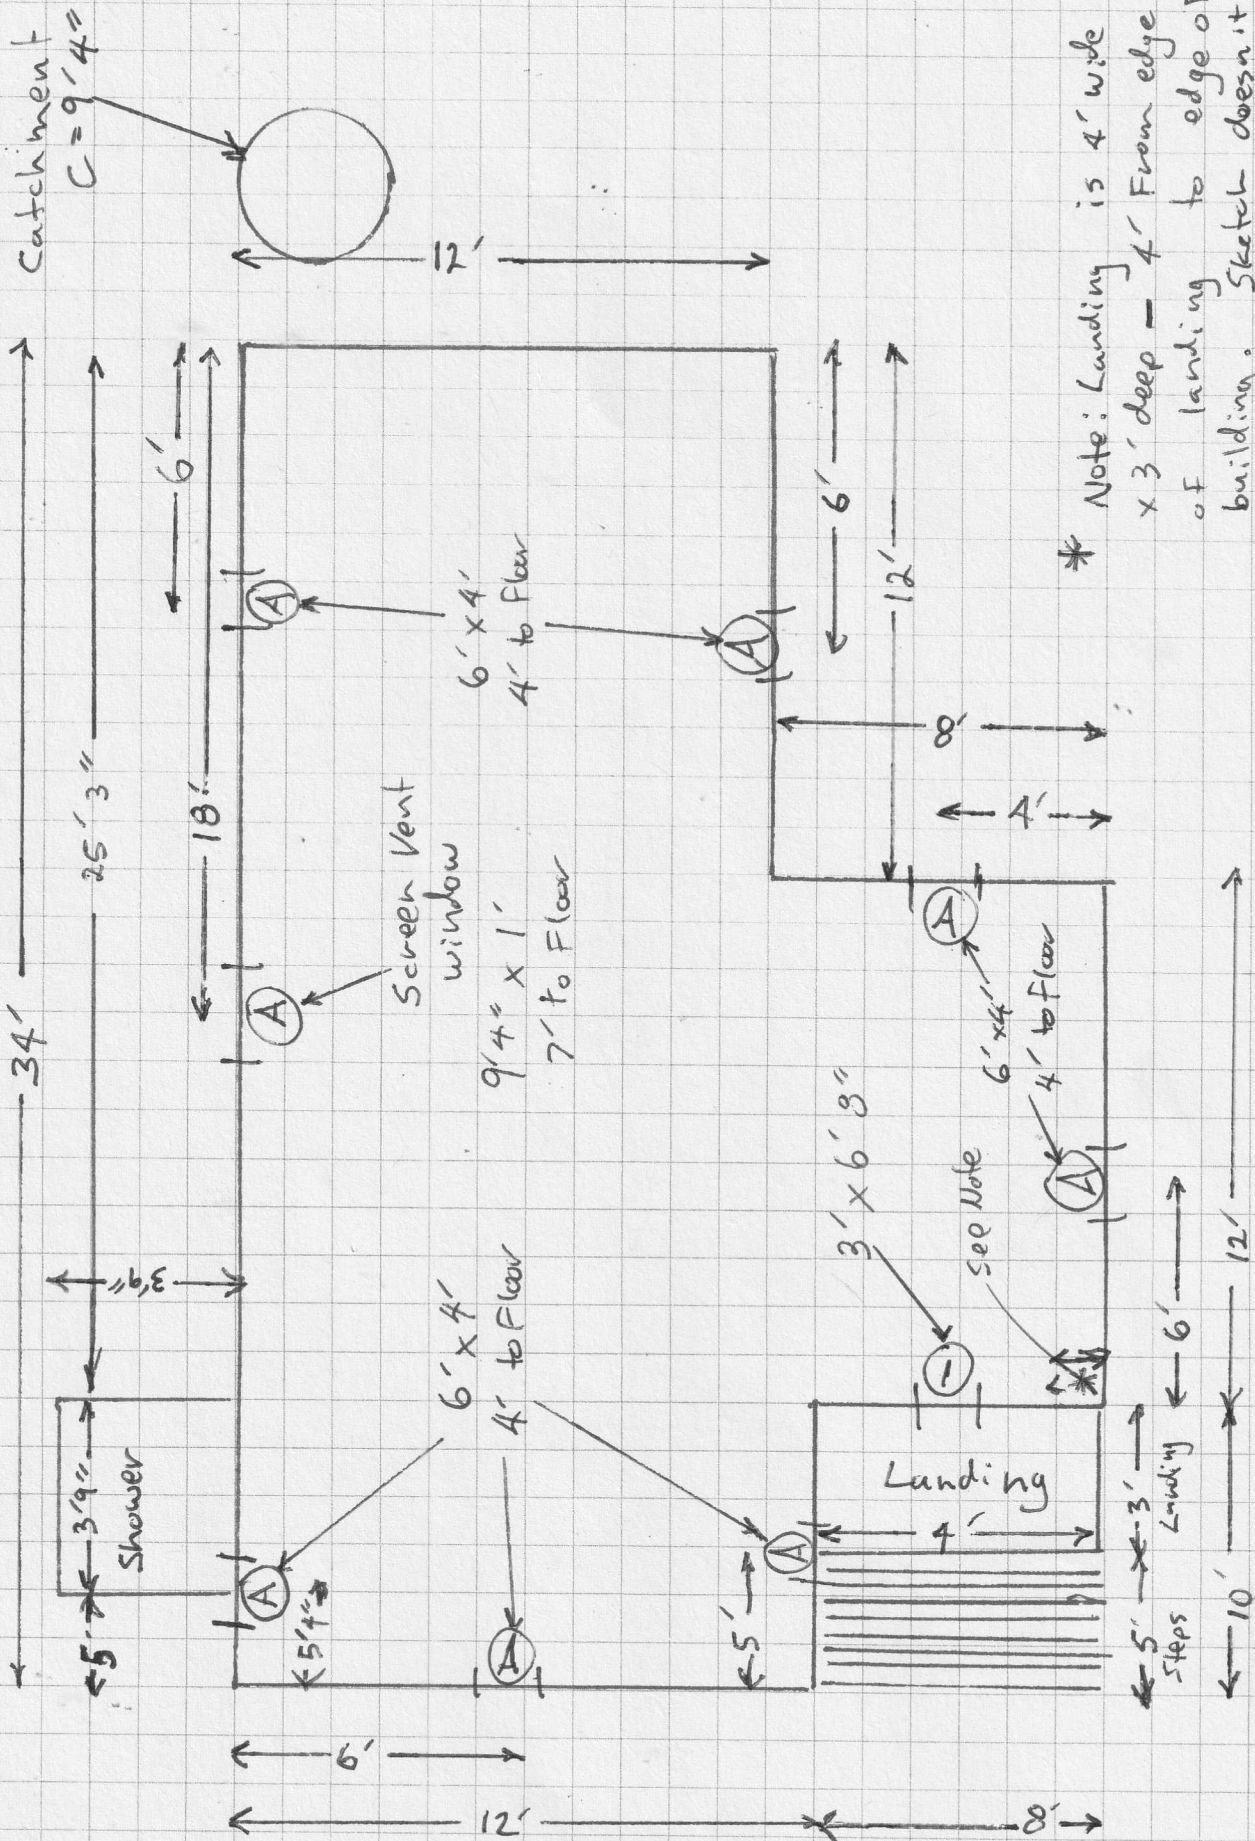


* Note: Landing is 4' wide x 3' deep - 4' From edge of landing to edge of building. Sketch doesn't show this.

Ocean

Interior

Building 4 - Loren

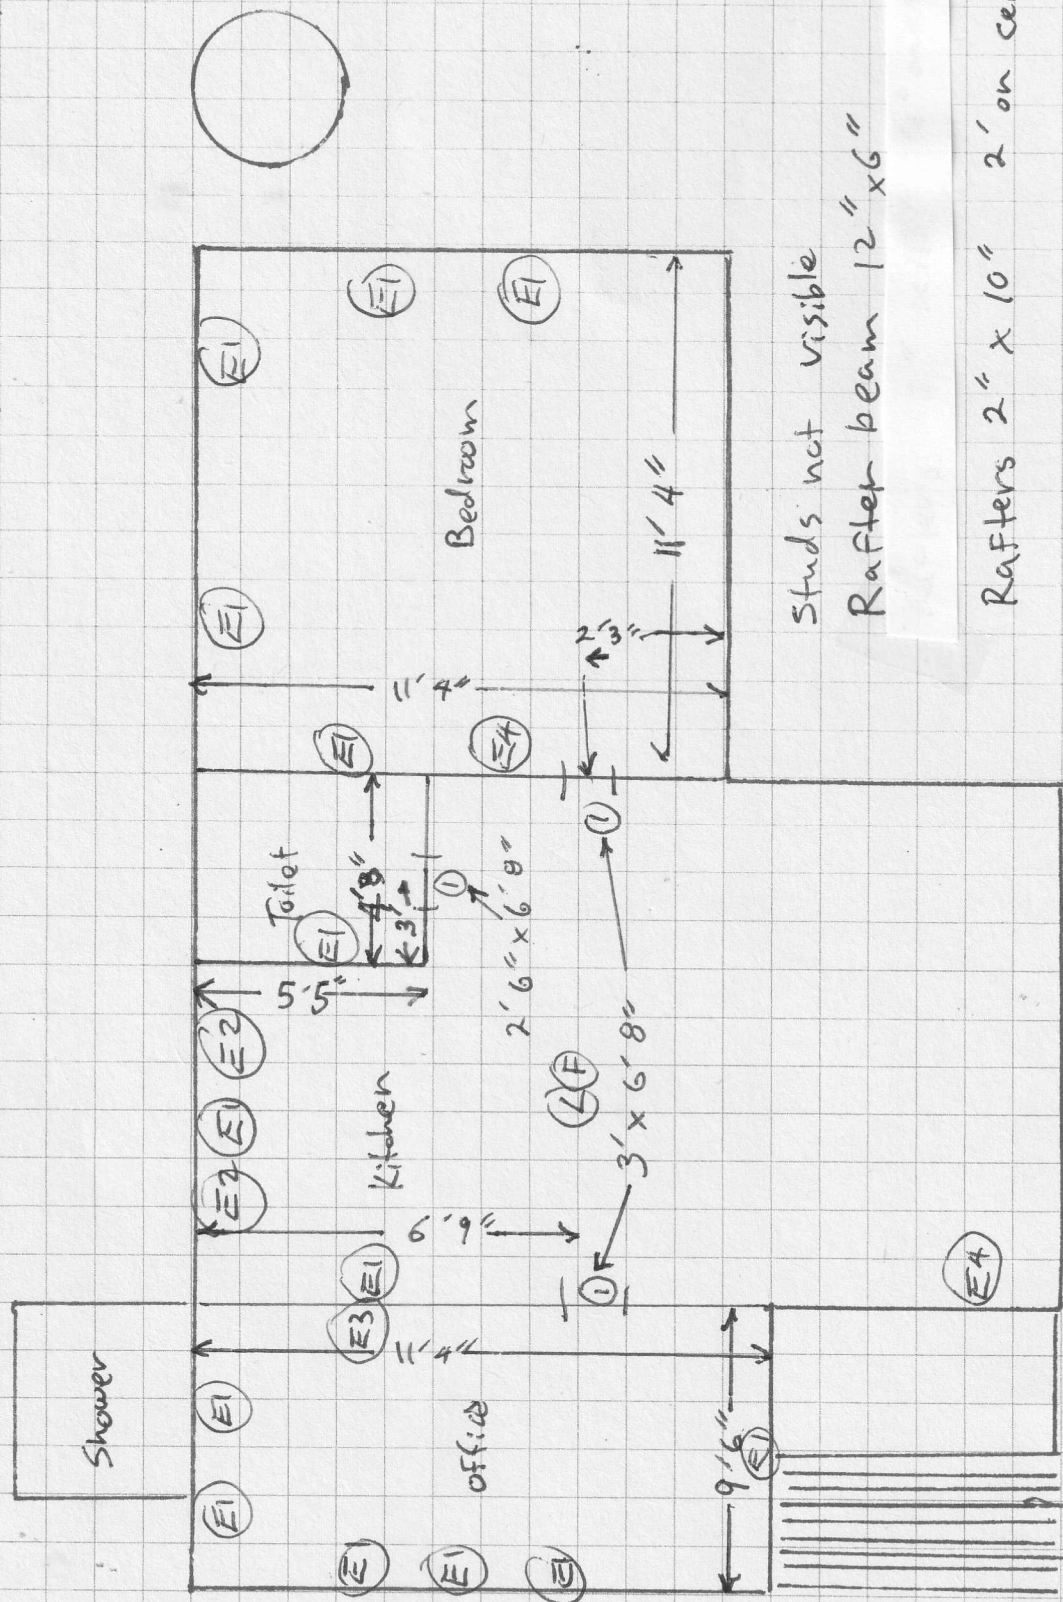


Studs not visible
Rafter beam 12" x 6"

Rafters 2" x 10" 2' on center

Ocean


Building 4 - Loren

Interior Ceiling Pitch

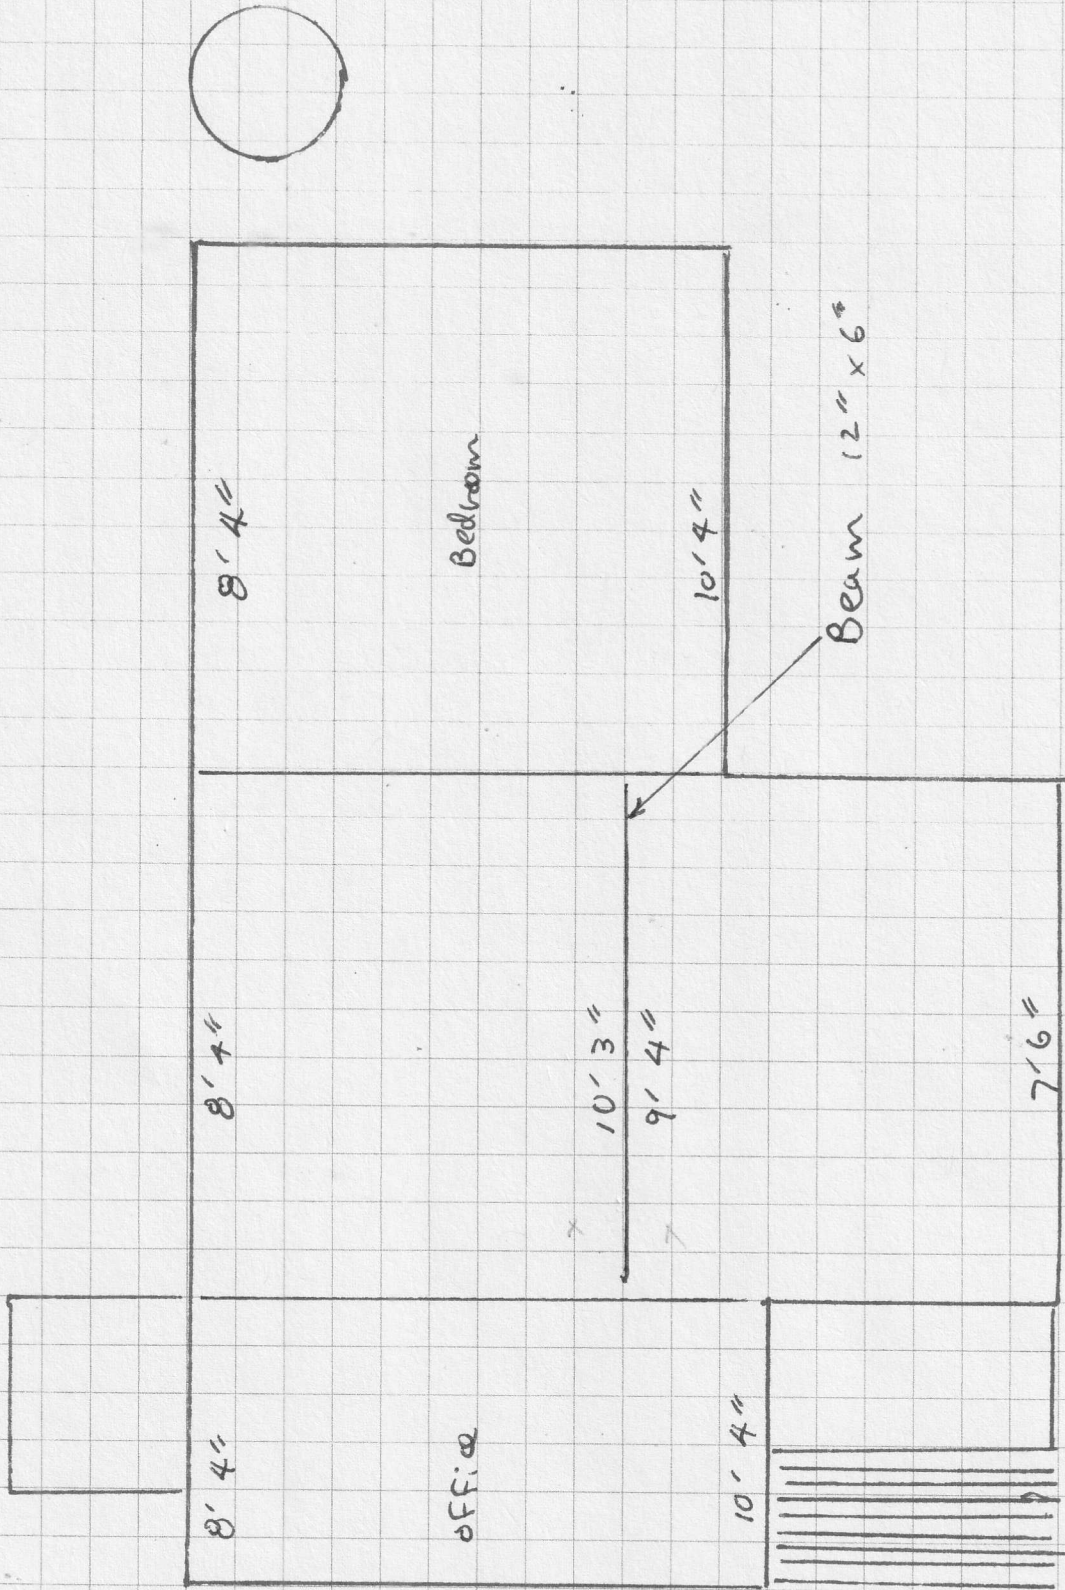

Building 4 - Loven

Post & Pier

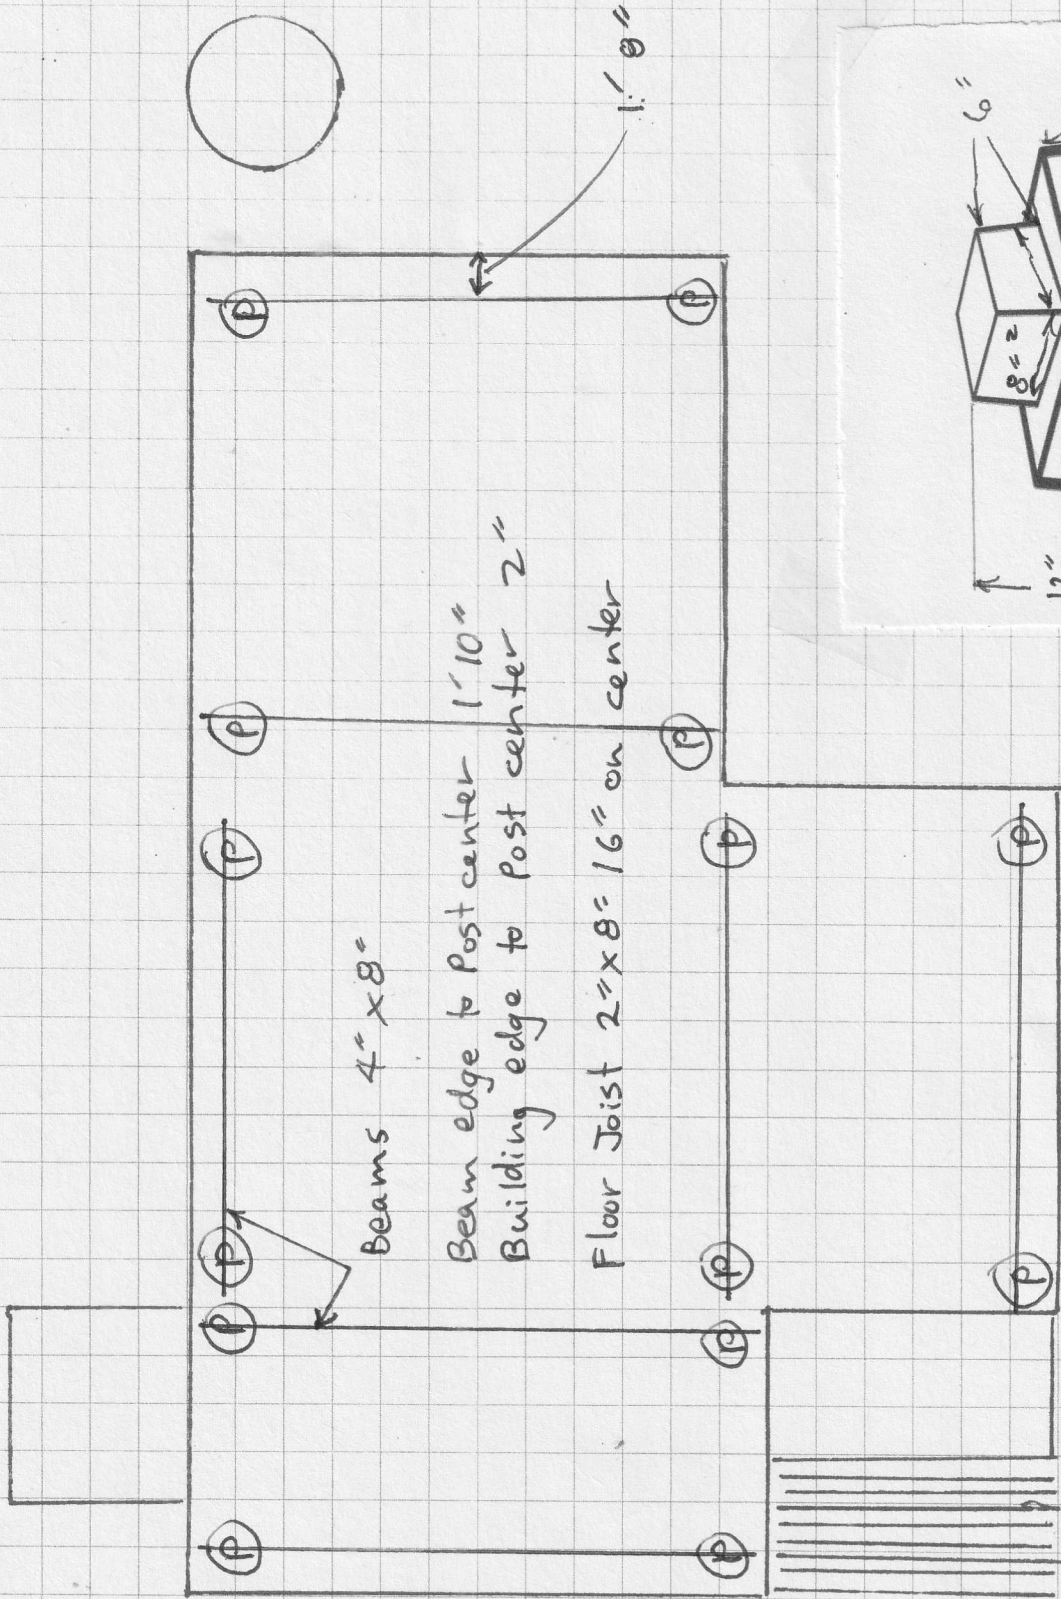

Ocean

