


Ono Gardens Site Plan: Structures

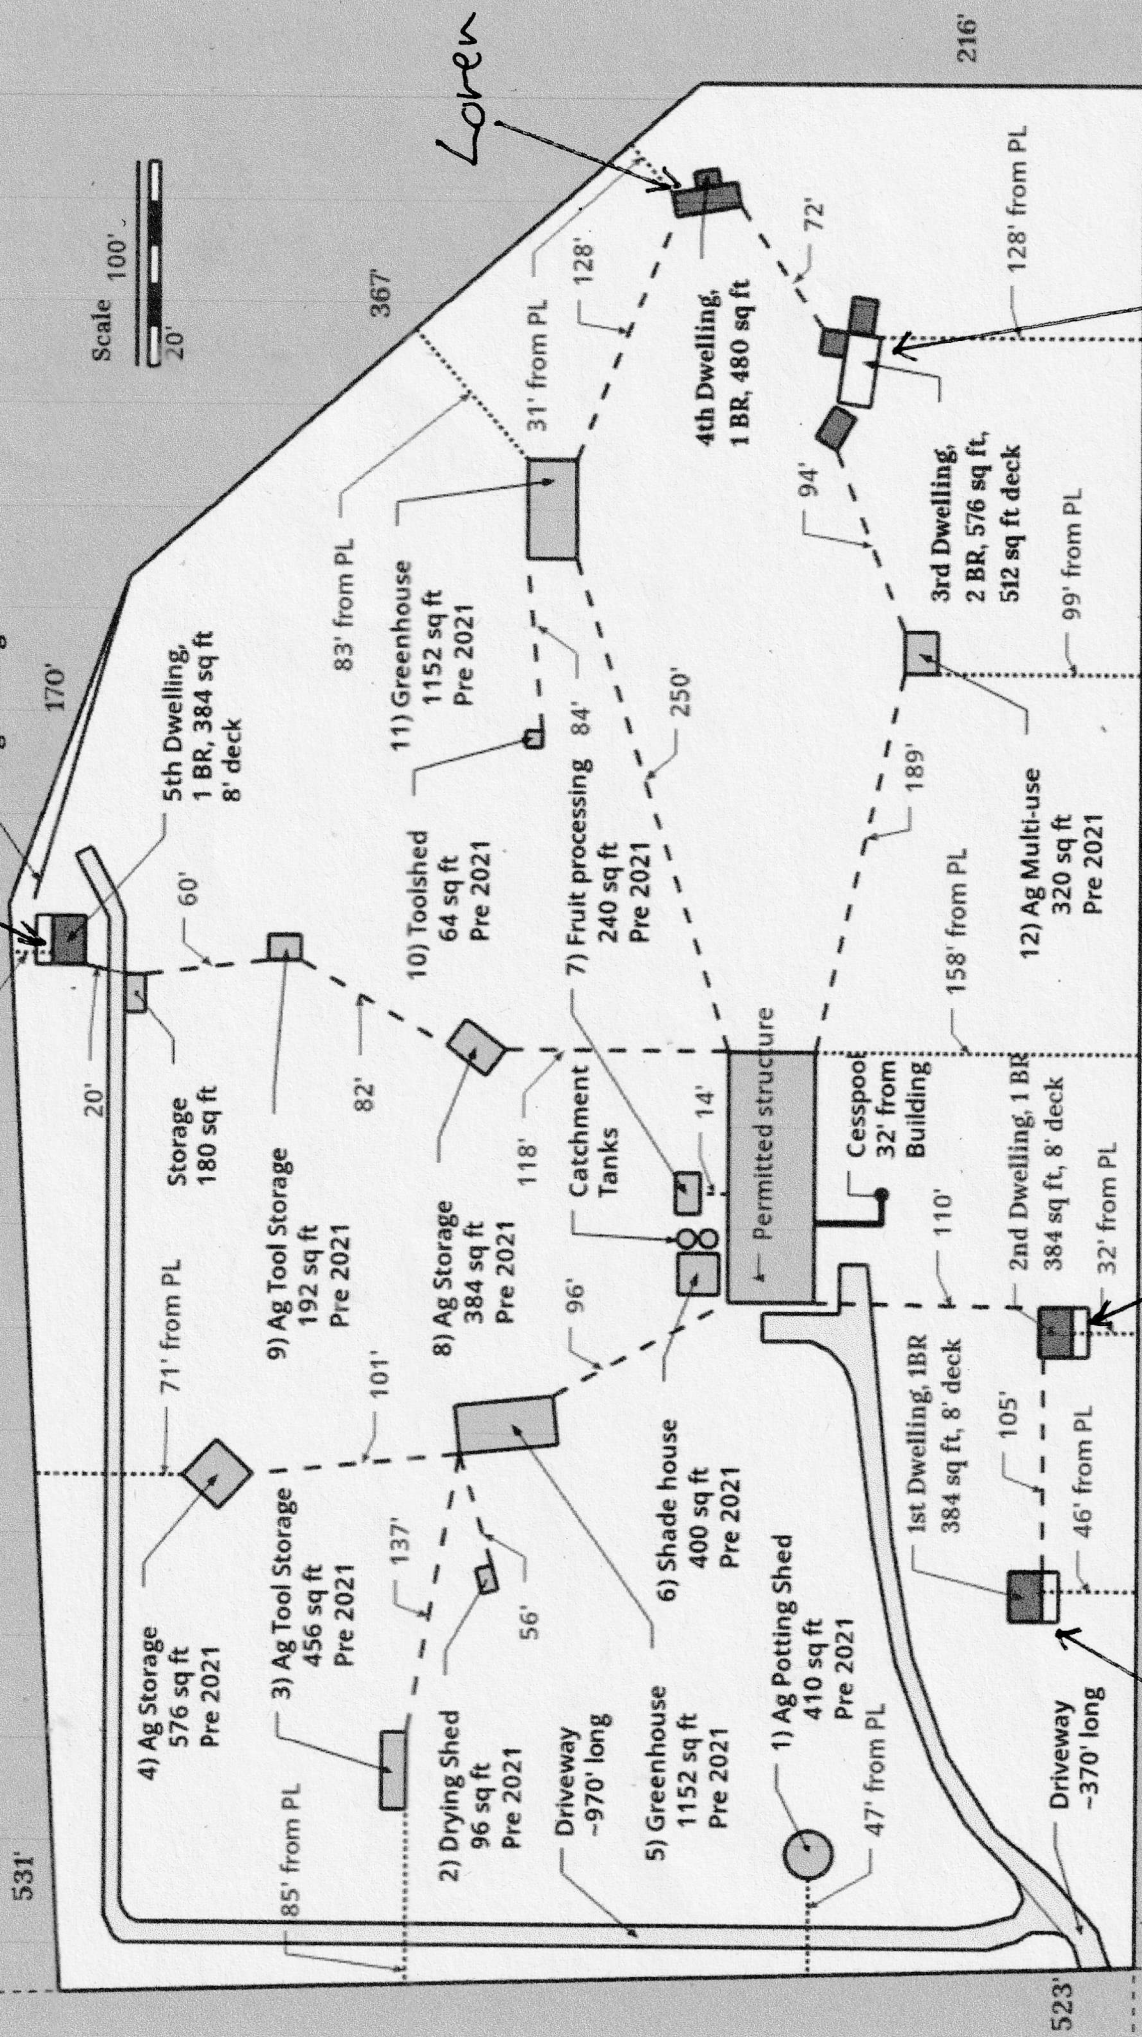


Sketch Key:

- ① Single Door
- ② Double Sliding Door
- Ⓐ Window
- Ⓔ Outlet Floor
- Ⓕ Outlet Counter
- Ⓕ Fan
- Ⓕ Light
- Ⓕ Pier


Building 1 Sarah

Exterior

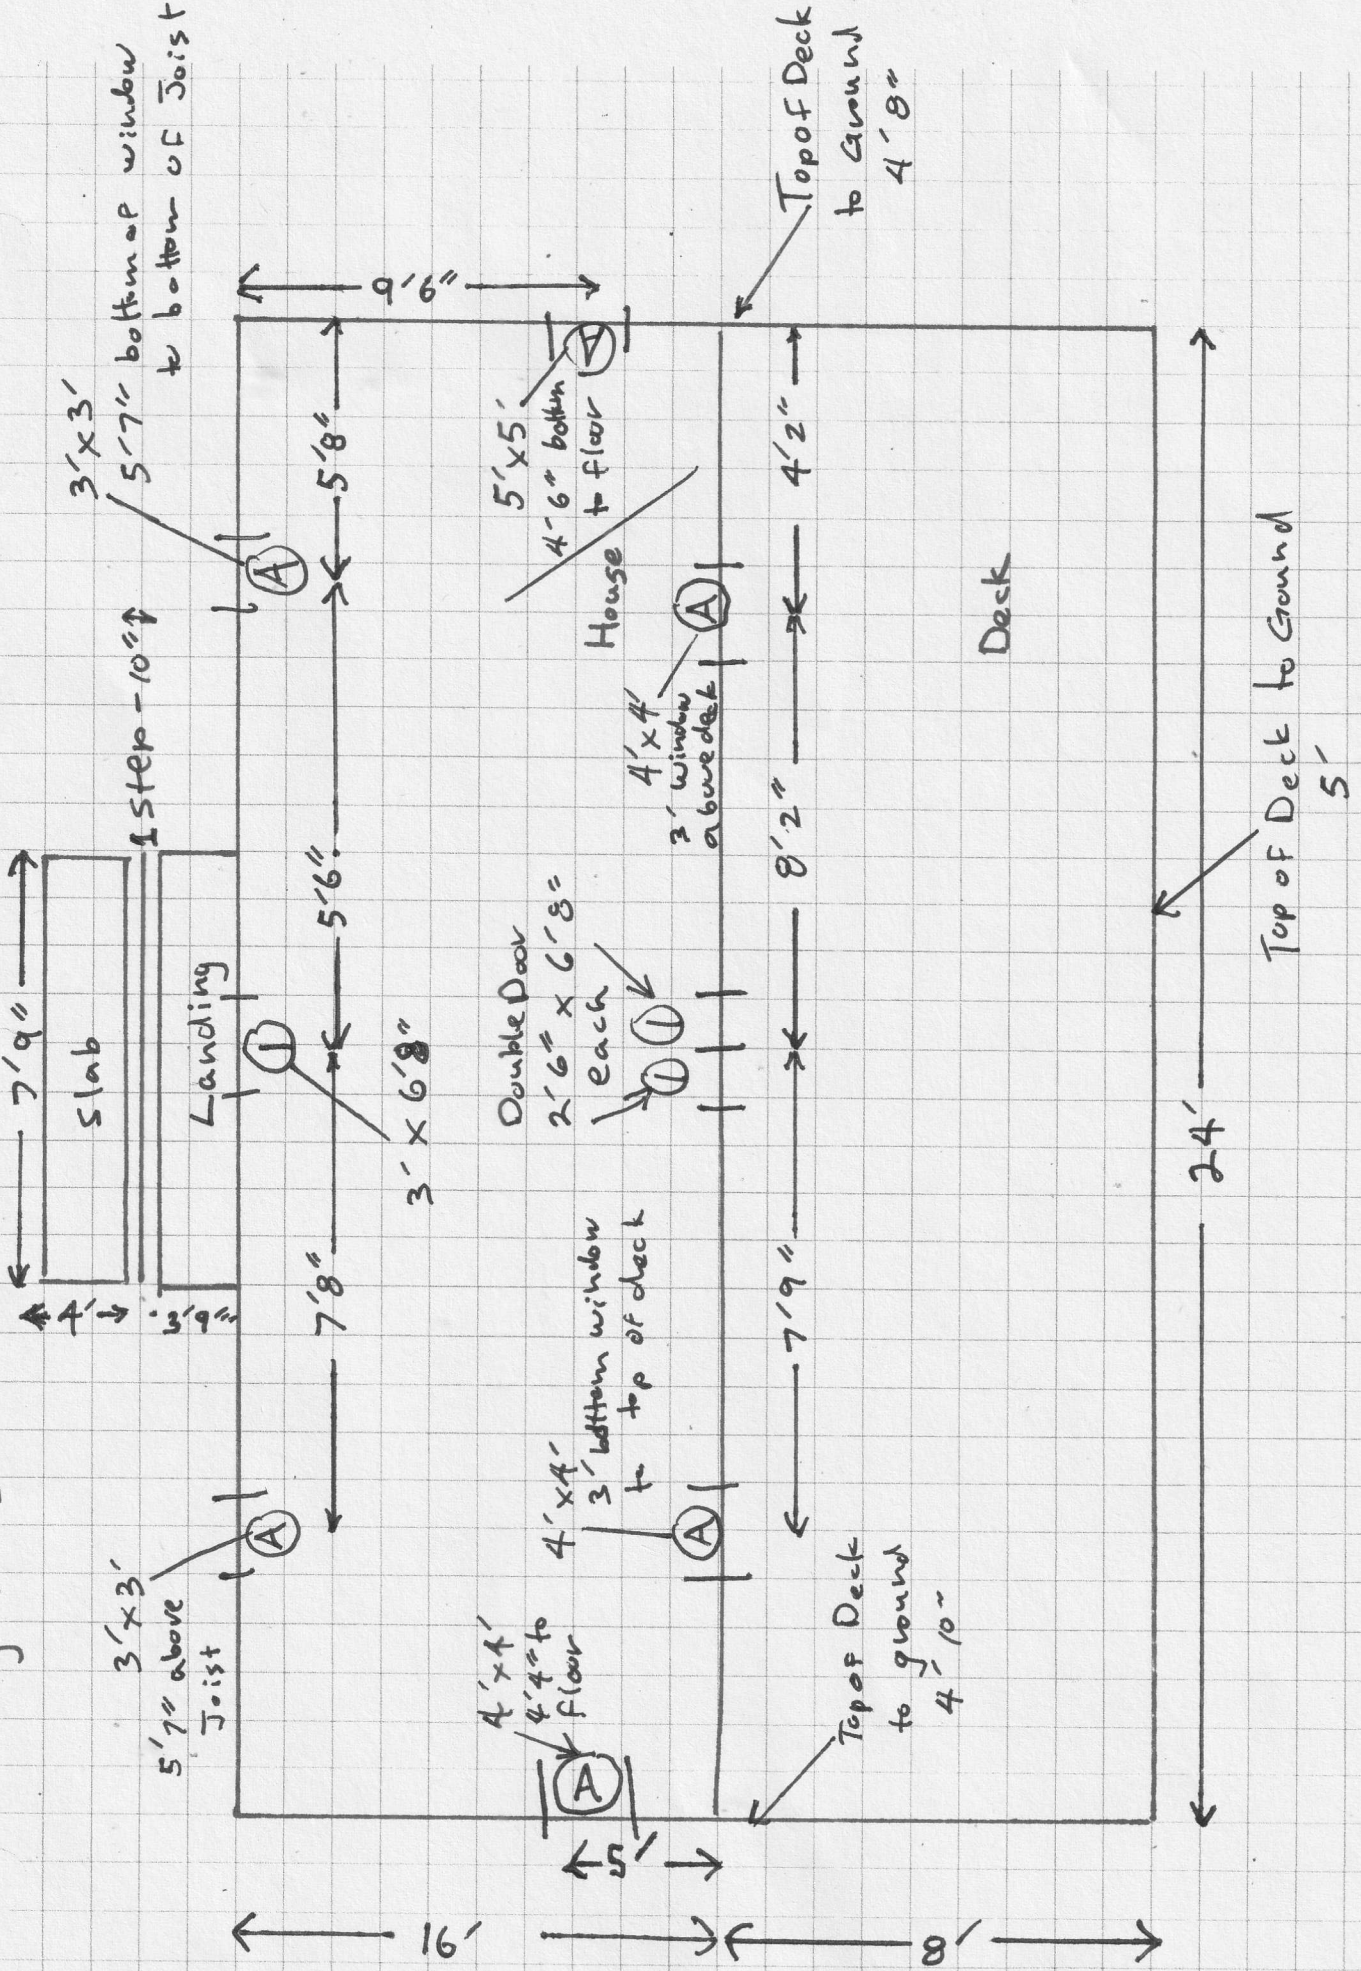


Building 1 Sarah

Interior

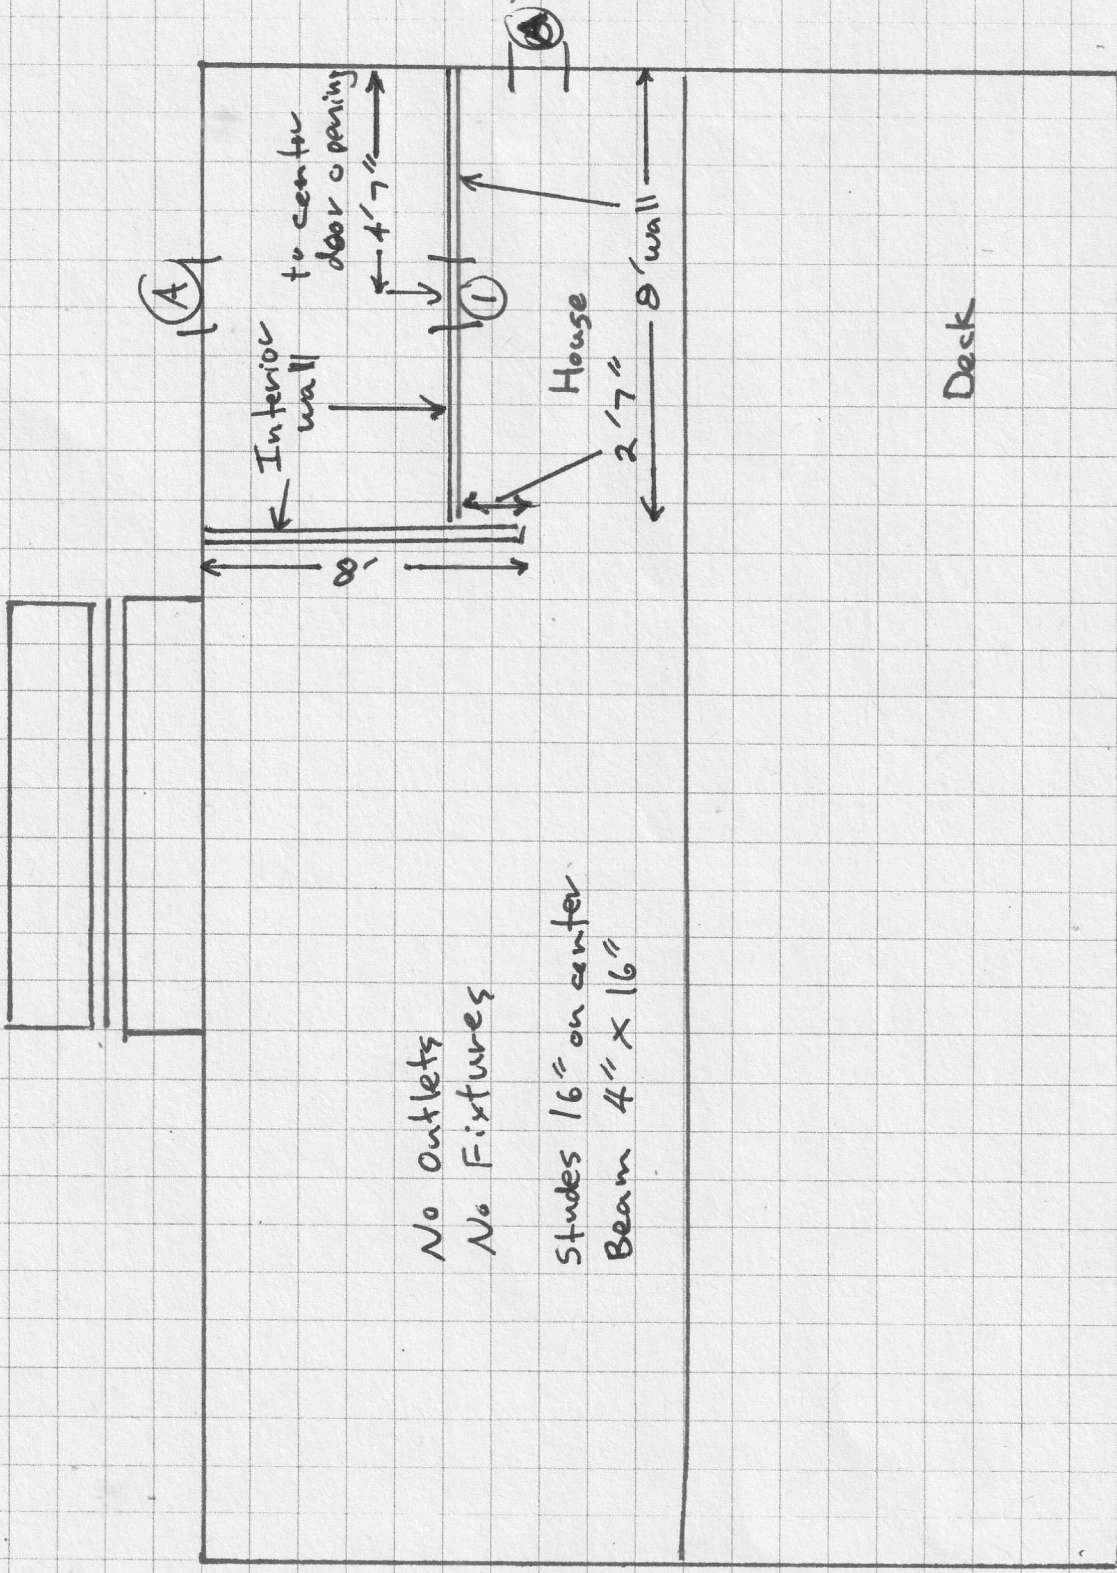

Ocean

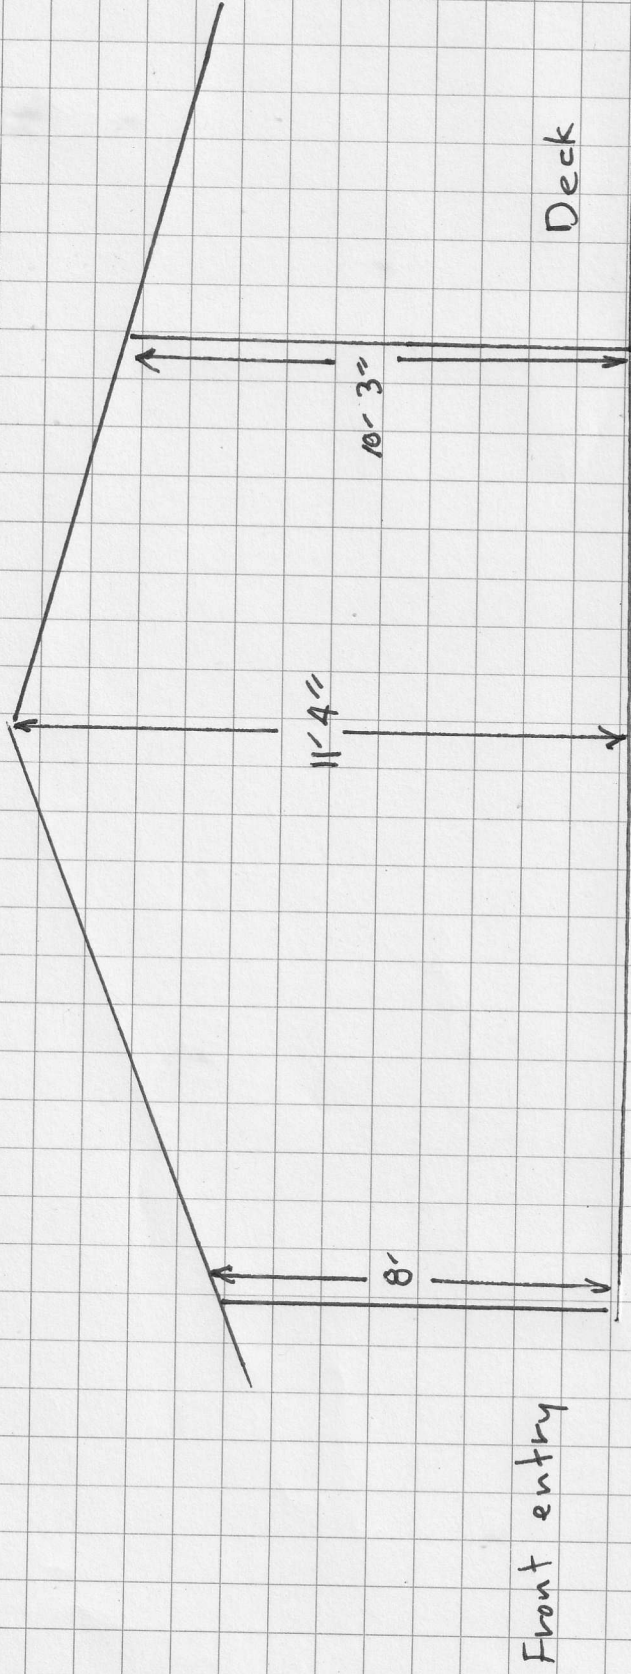

Distances from Floor to
bottom of Rafter

Rafters $2" \times 8"$ $16"$ on center
Beam $4" \times 16"$

Building 1 Sarah

Post & Pier

