



Ono Gardens Site Plan: Structures

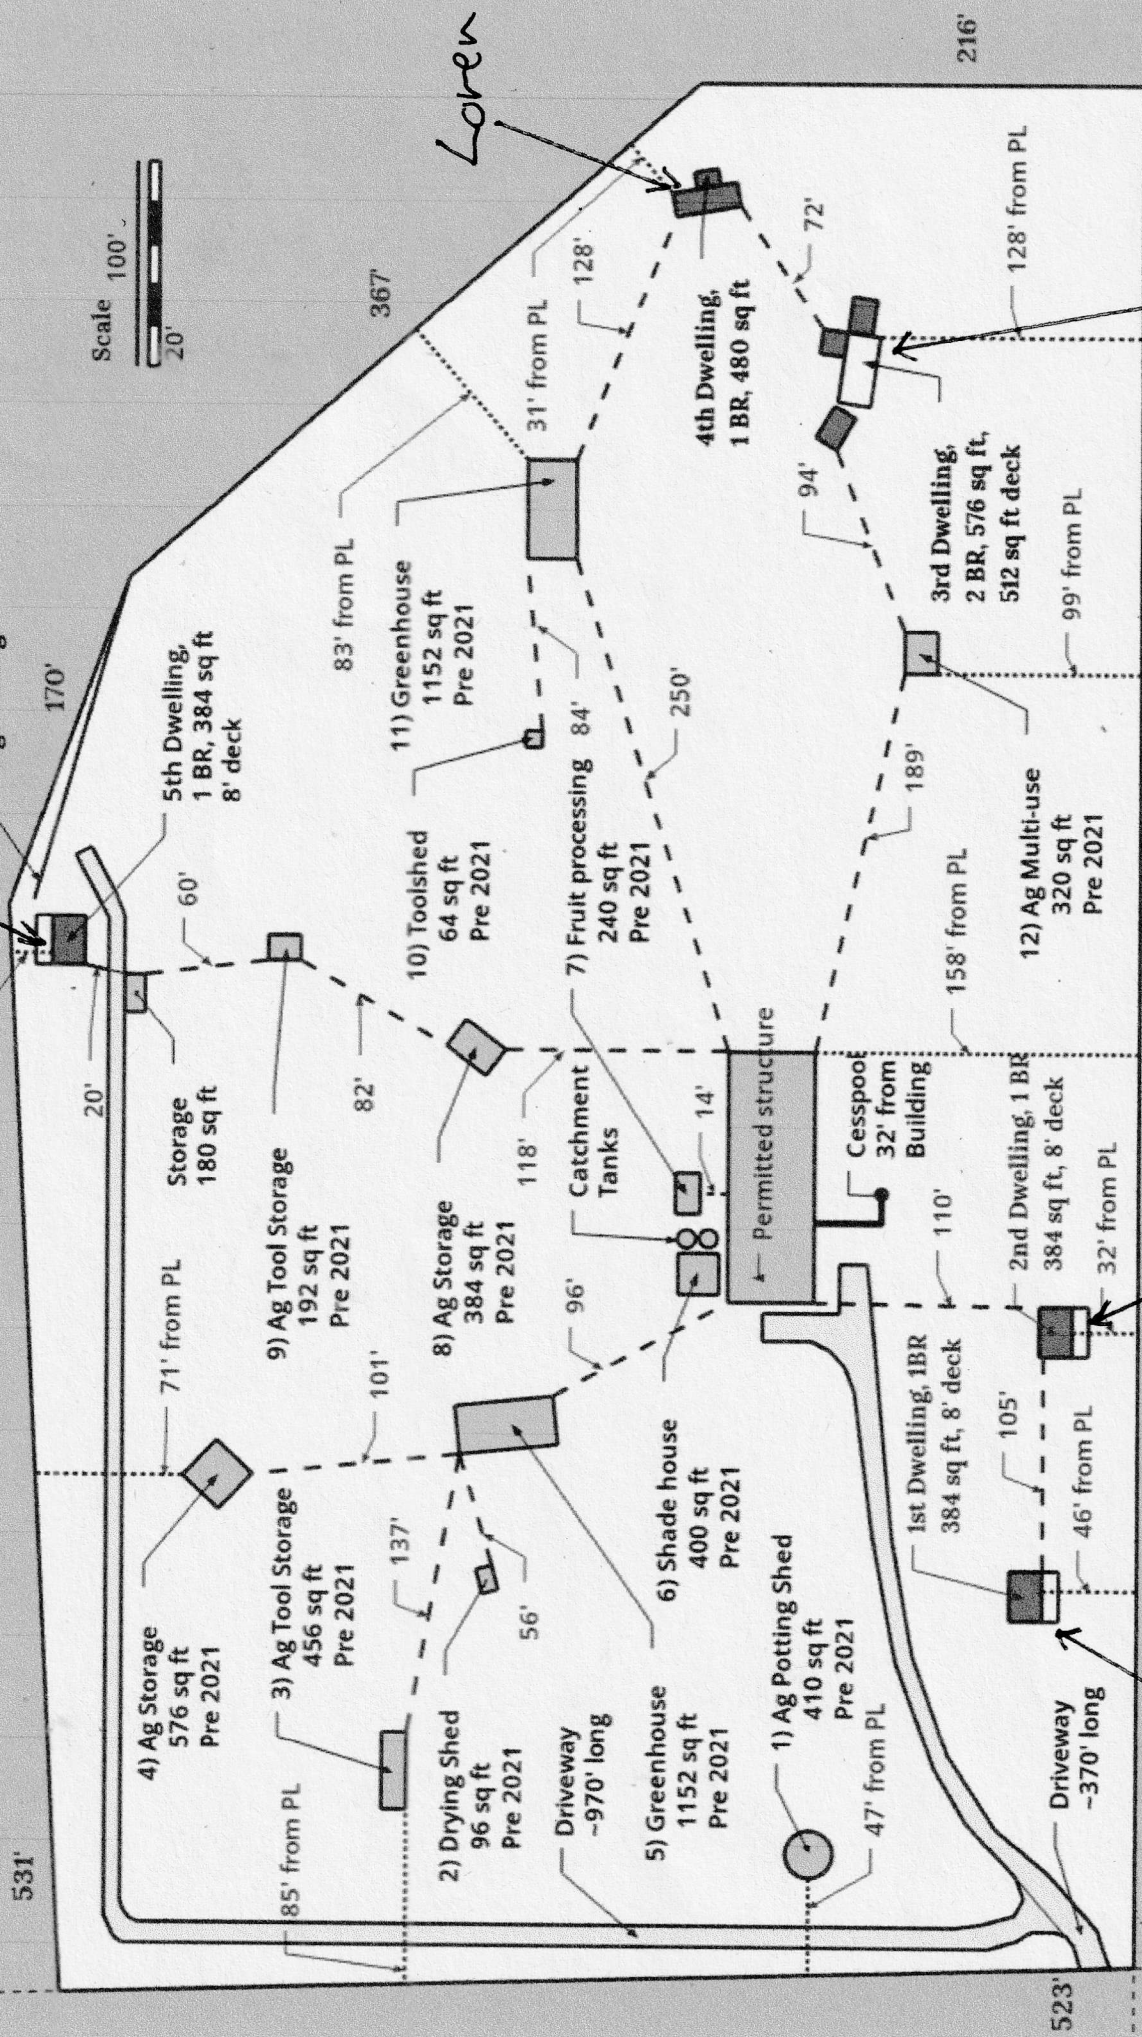

Sketch Key:


- ① Single Door
- ② Double Sliding Door
- Ⓐ Window
- Ⓔ Outlet Floor
- Ⓕ Outlet Counter
- Ⓕ Fan
- Ⓕ Light
- Ⓕ Pier

Exterior

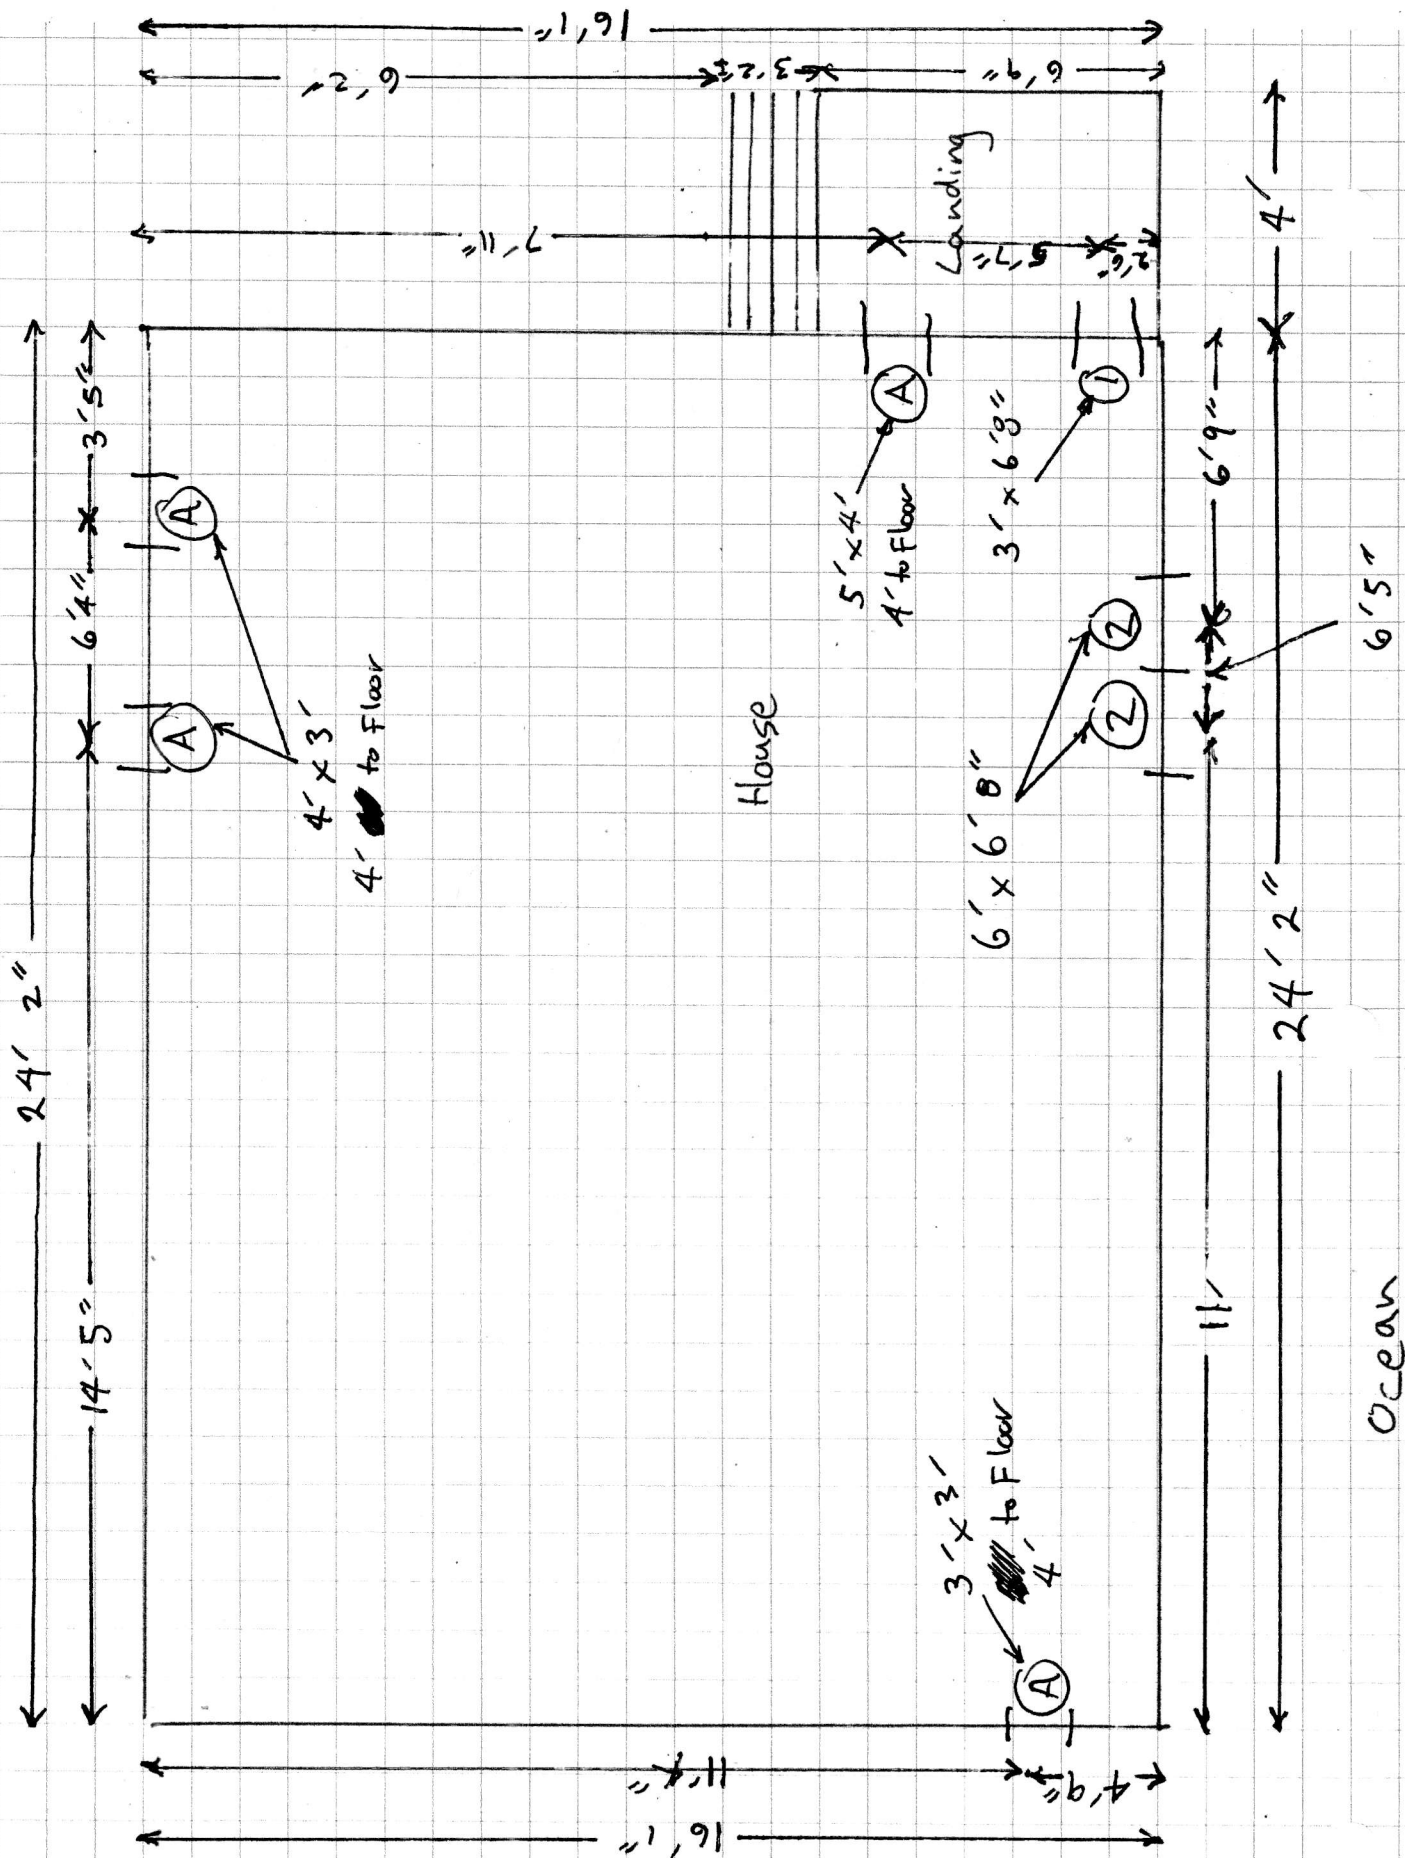

Building 2 John (Phone: 207.409.0238)

Interior

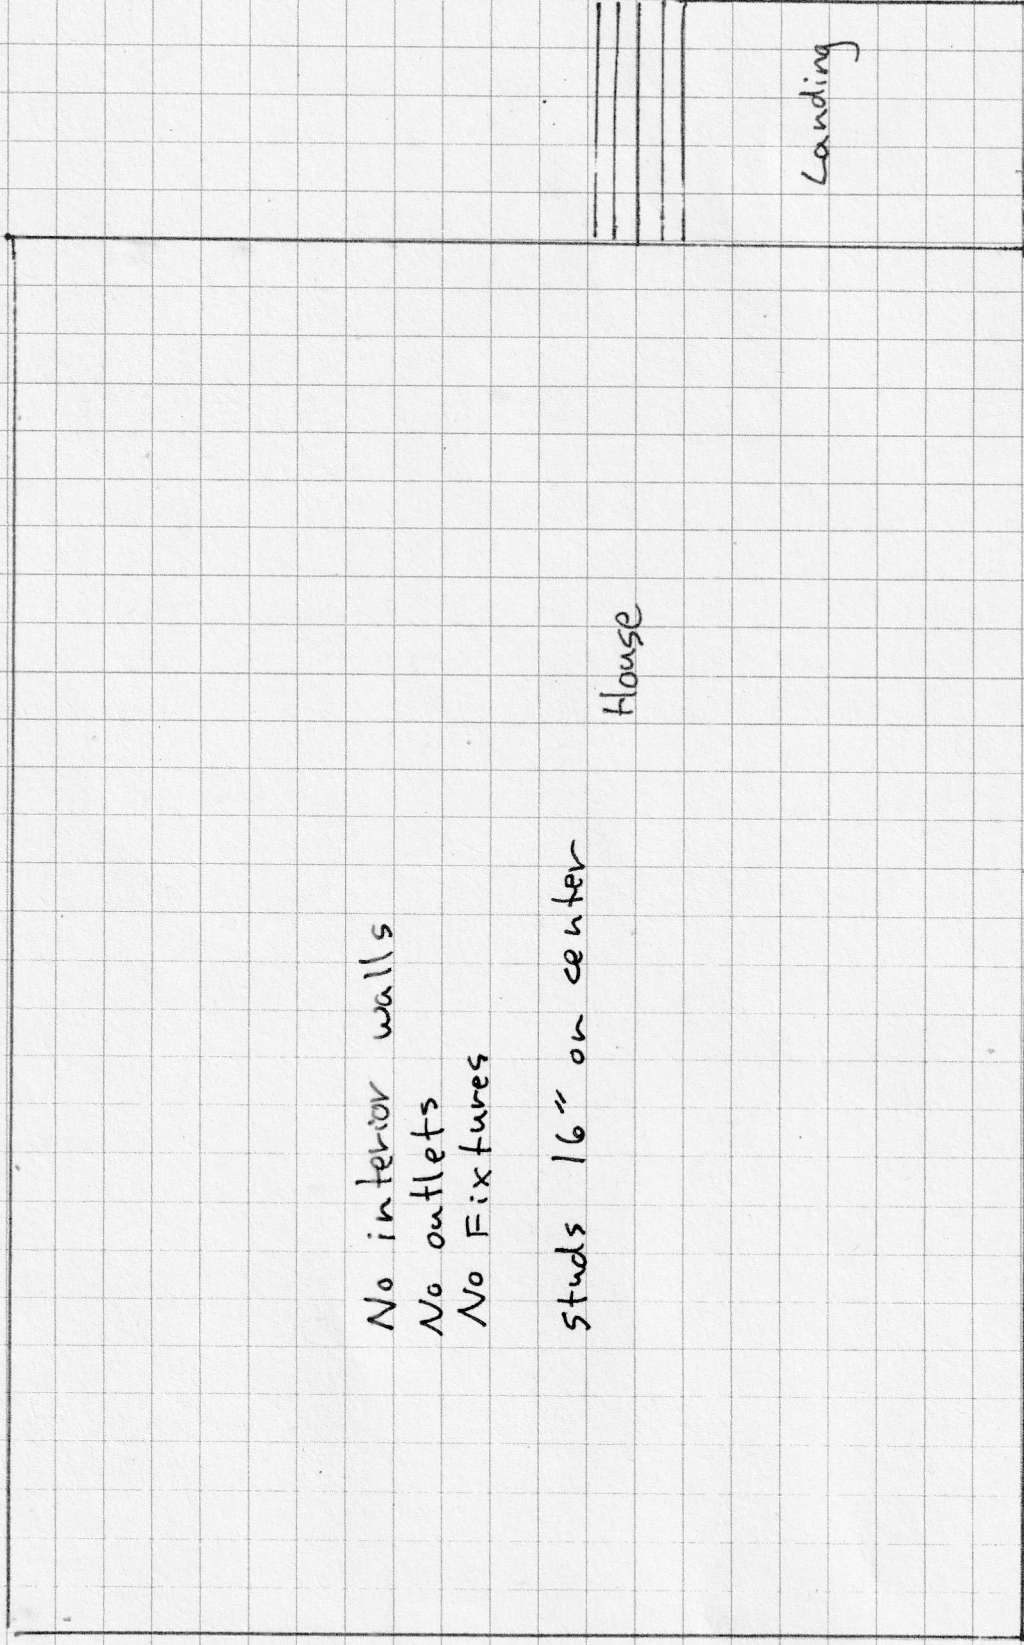

No interior walls
No outlets
No Fixtures

studs 16" on center

House


Landing

John would like Front Lanai
Floor level 2' beyond both
slider doors - 16' wide
8' deep / No stairs
Ocean side

Ocean

Building 2 John

Interior ceiling pitch
& detail

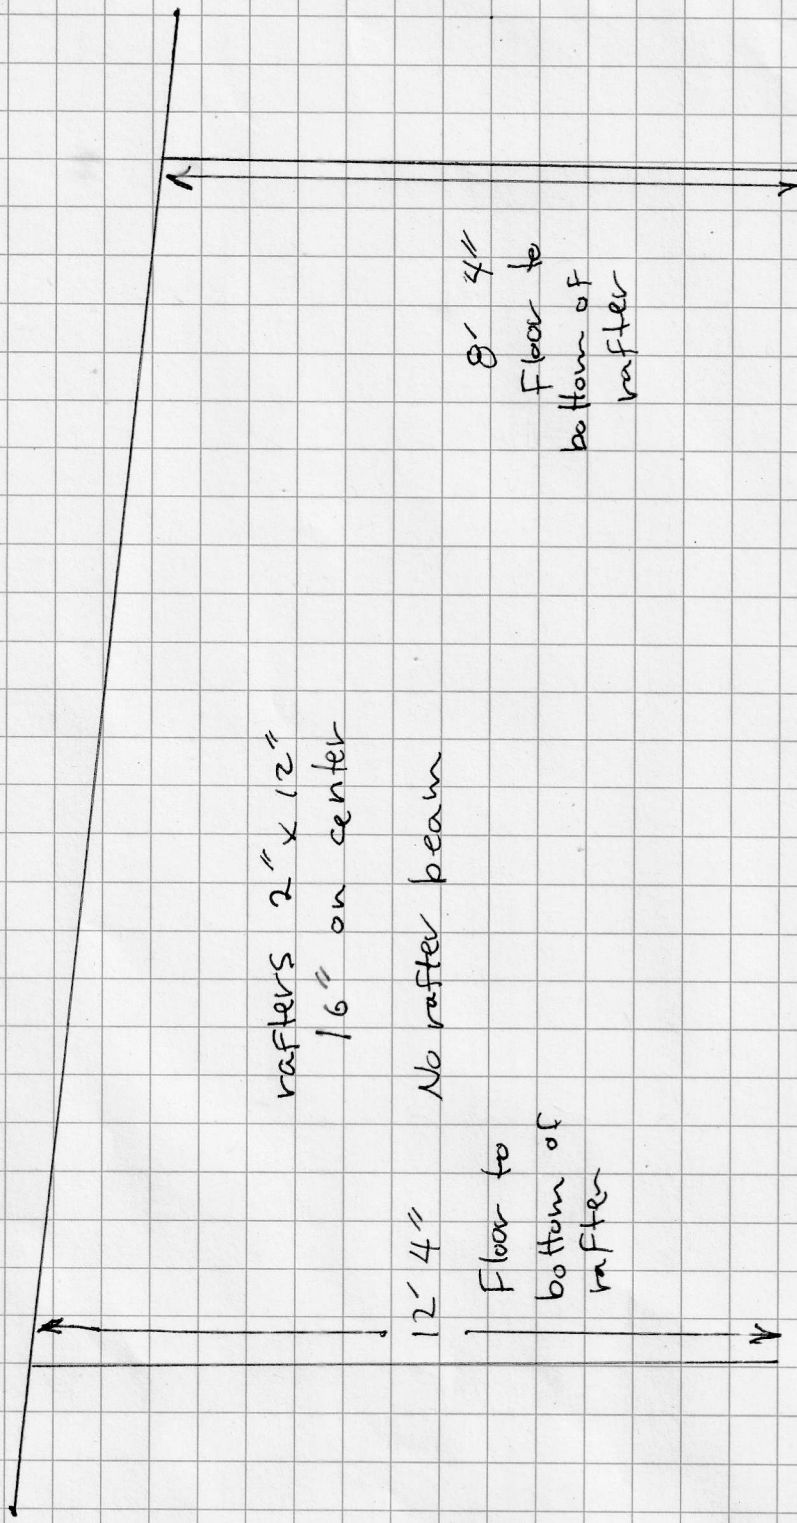

Clear

Building 2 John

Post & Pier

