


Ono Gardens Site Plan: Structures

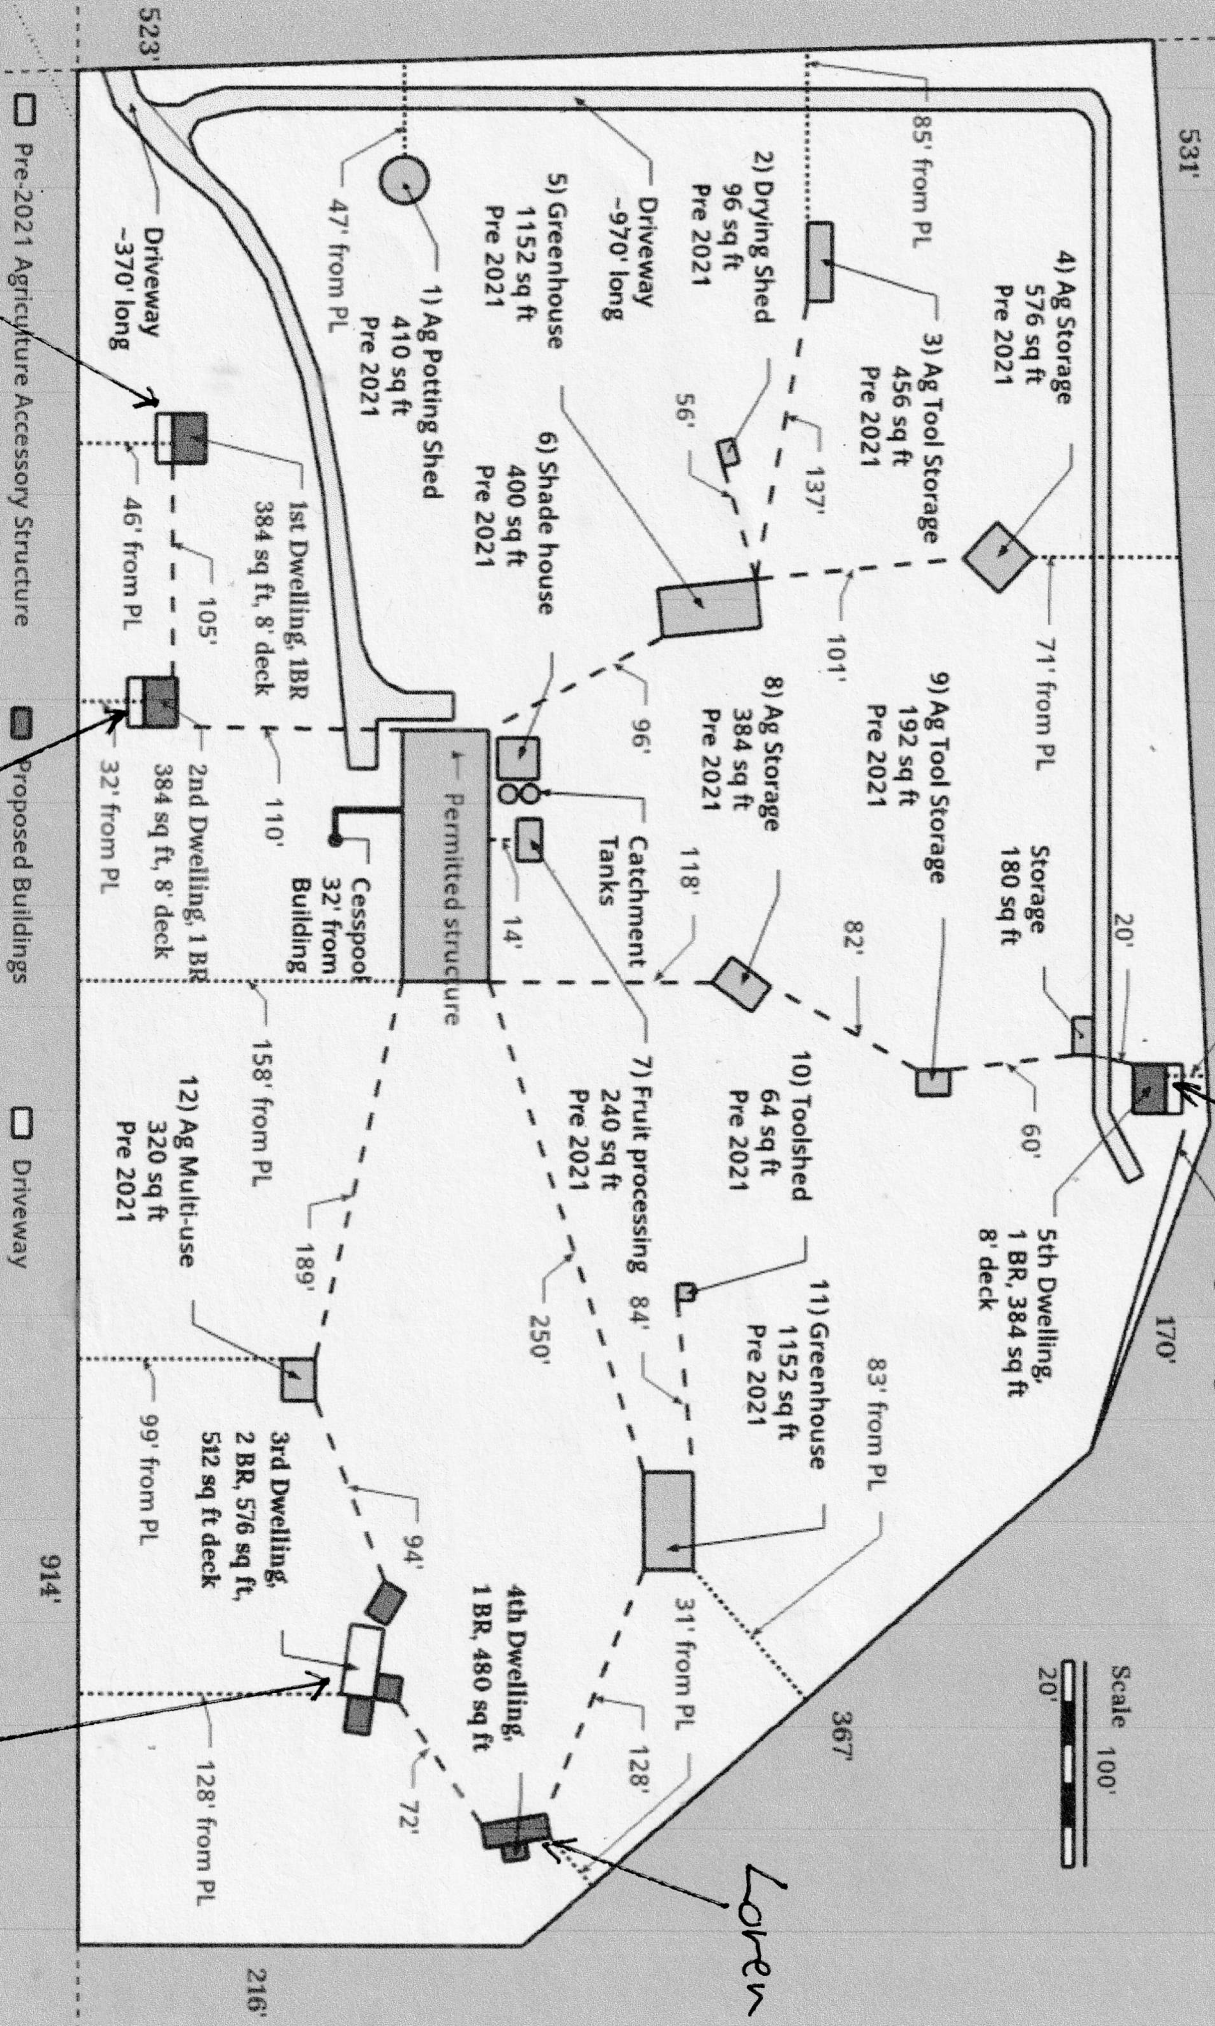


Sketch Key:

- ① Single Door
- ② Double Sliding Door
- Ⓐ Window
- Ⓔ Outlet Floor
- Ⓕ Outlet Counter
- Ⓖ Outlet Near Ceiling
- Ⓗ Switch
- Ⓕ Fan
- Ⓖ Light
- Ⓖ Pier


Building 5 David

Exterior

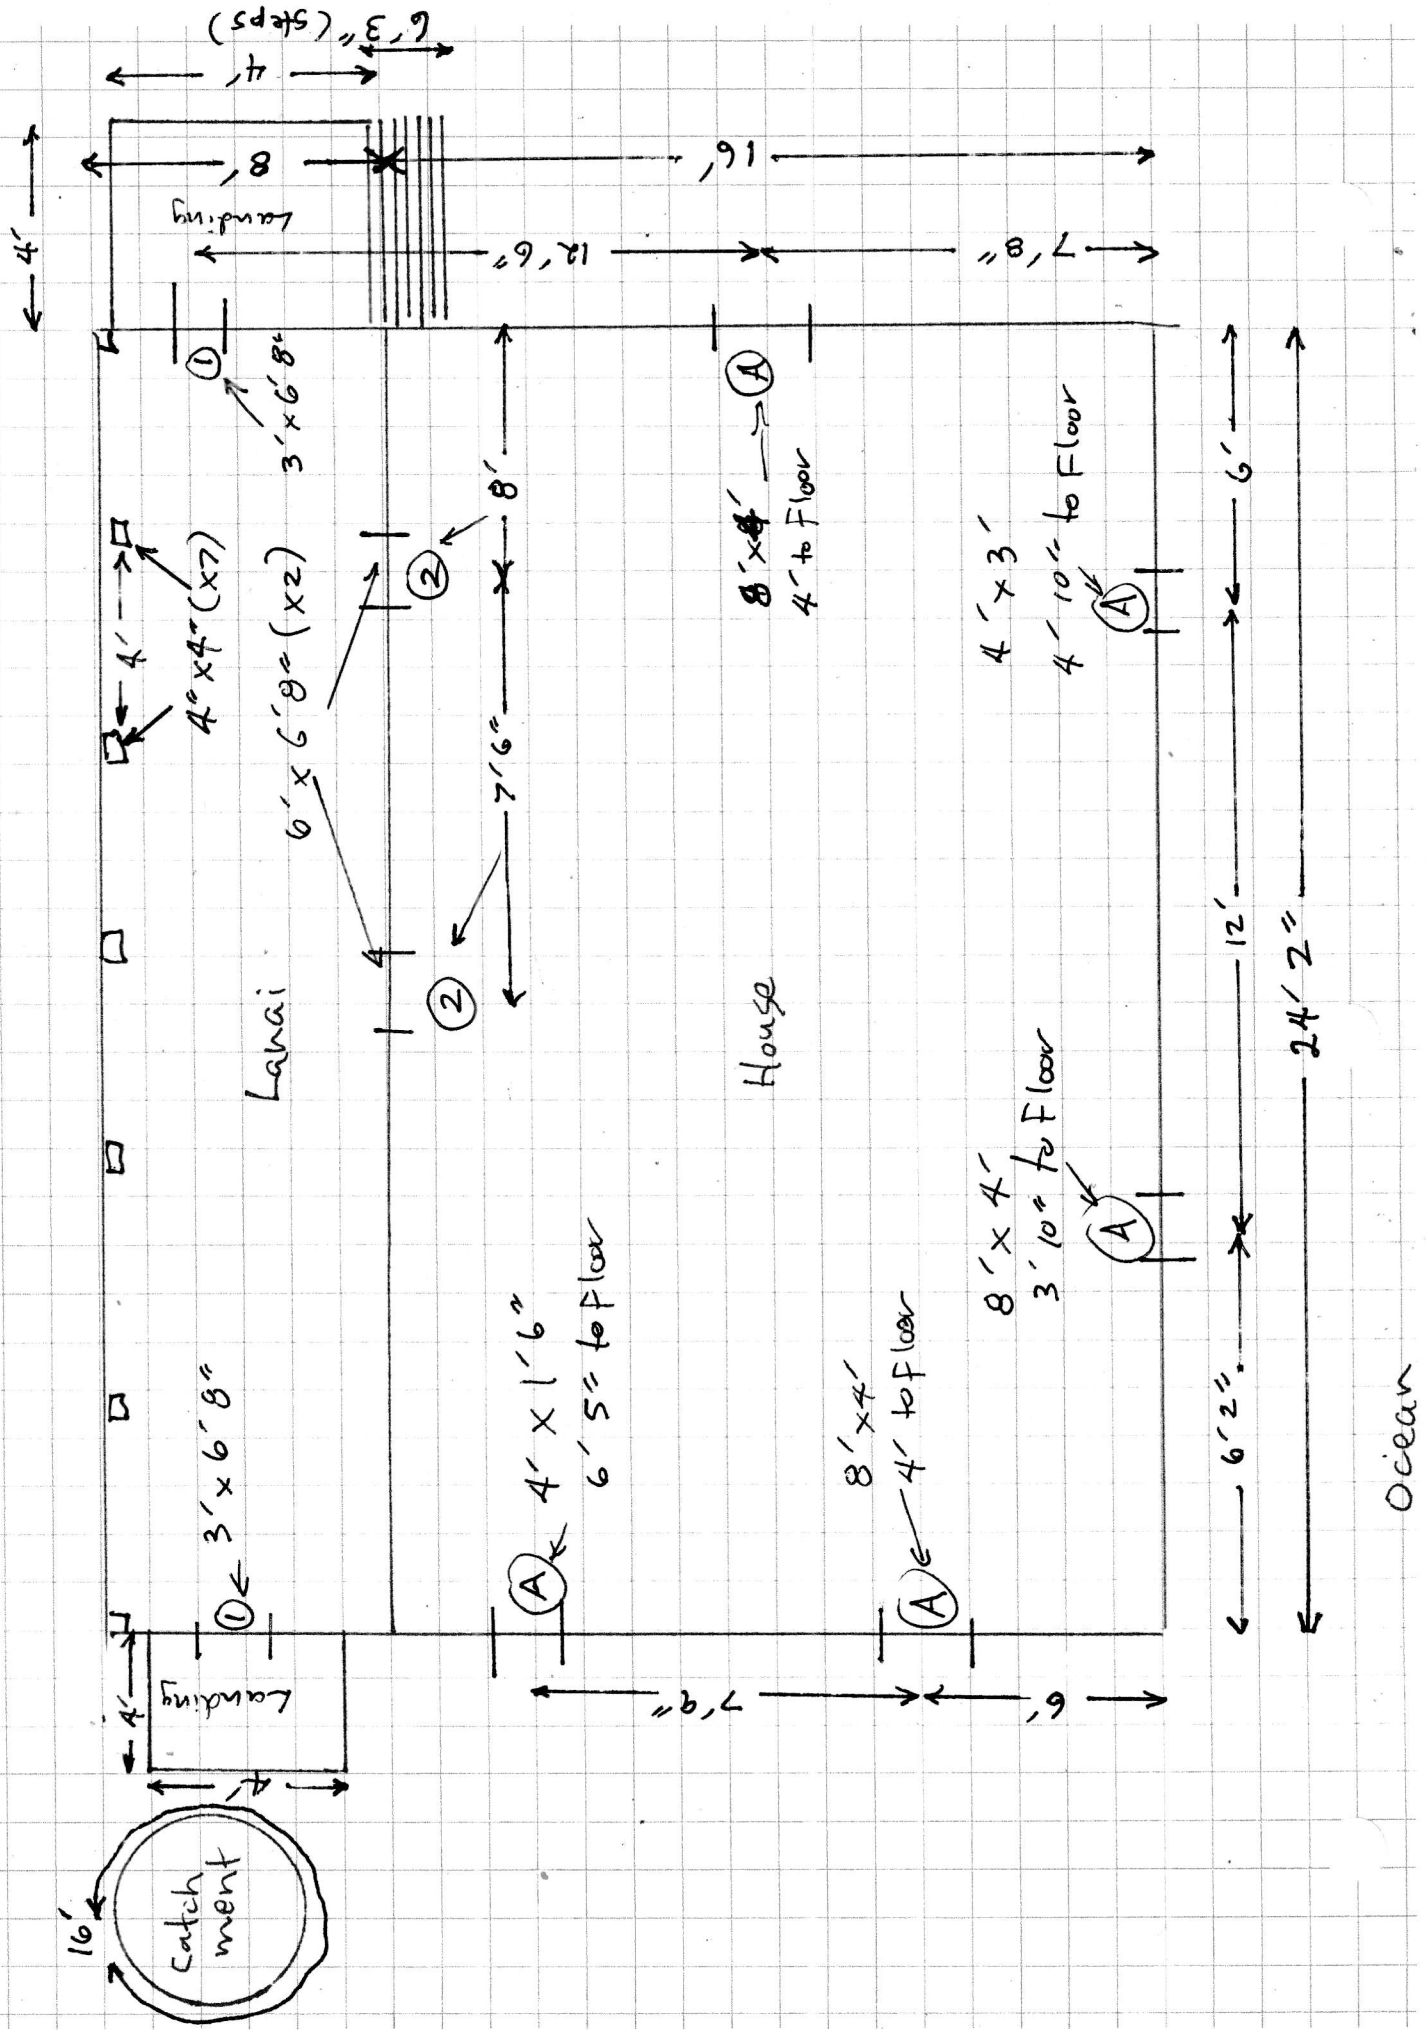


Building 5 David

Interior

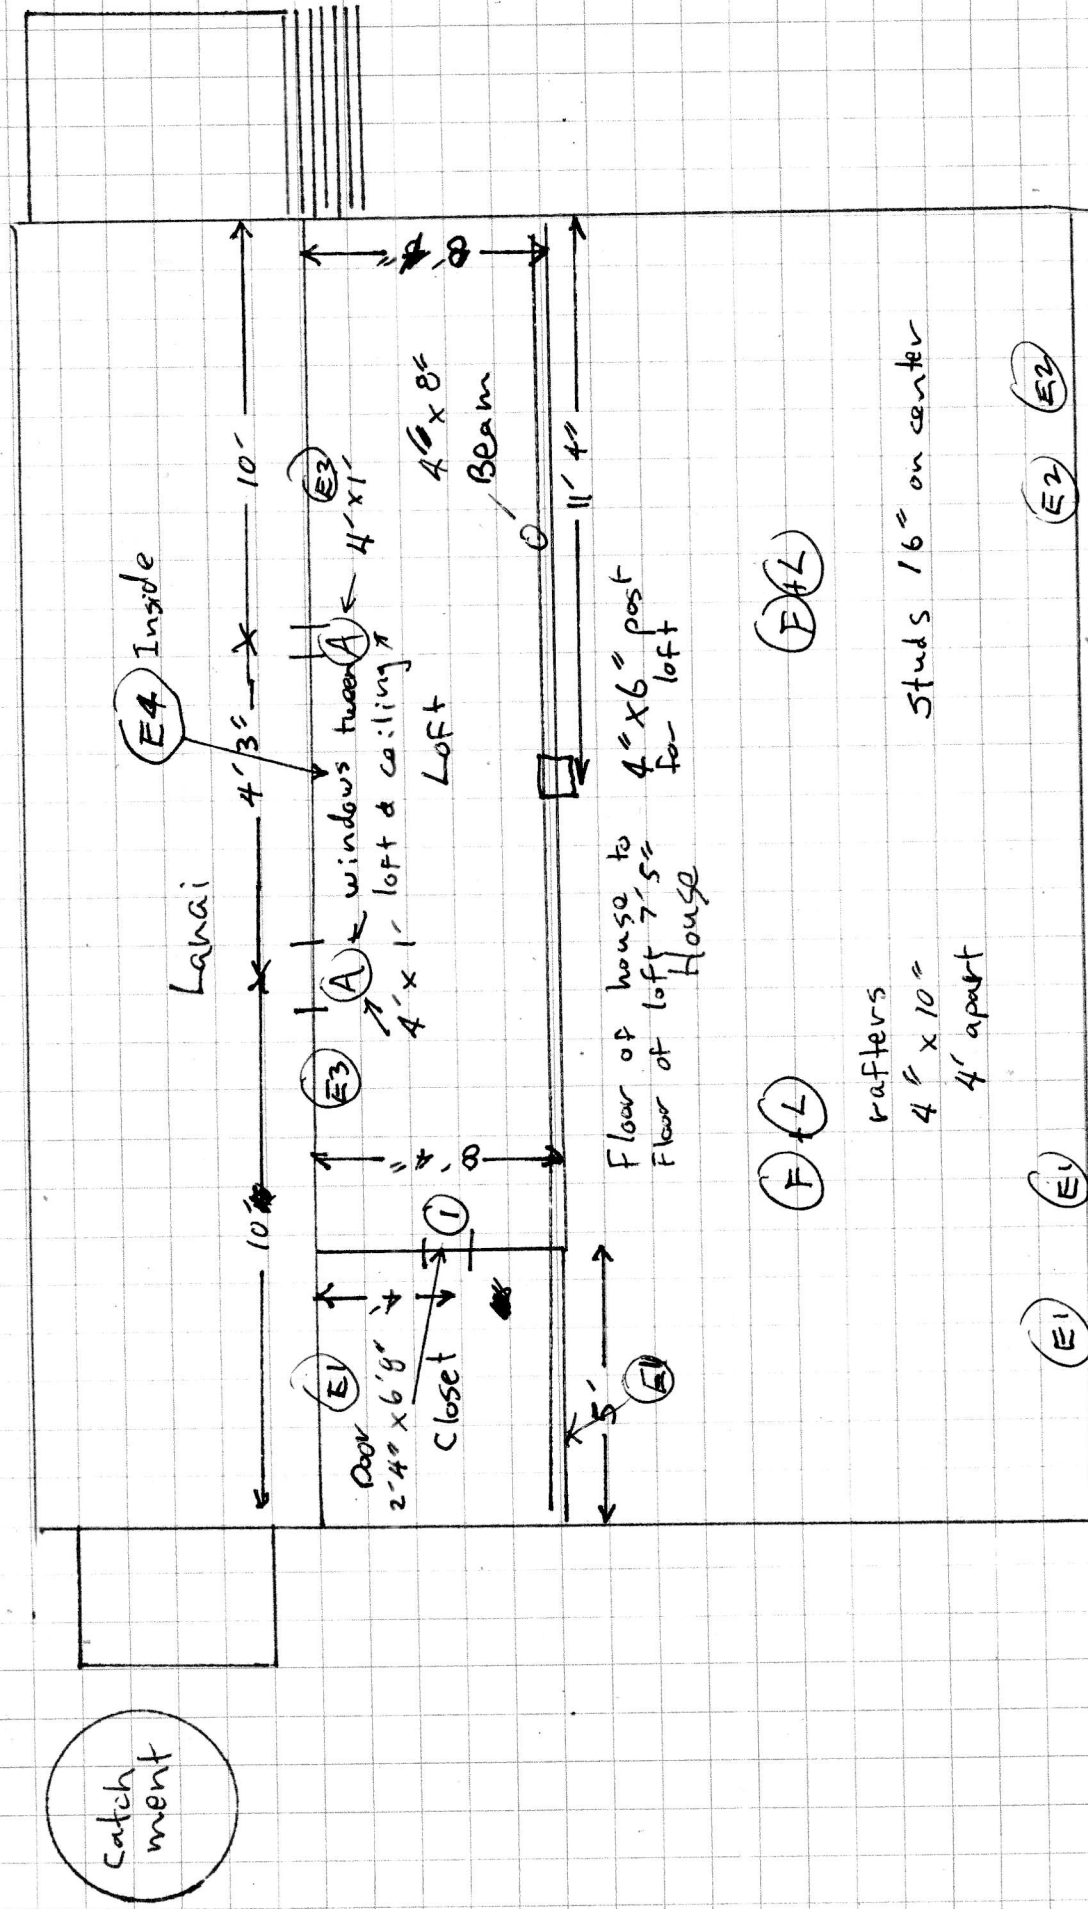





Building 5 David

Interior ceiling pitch & detail

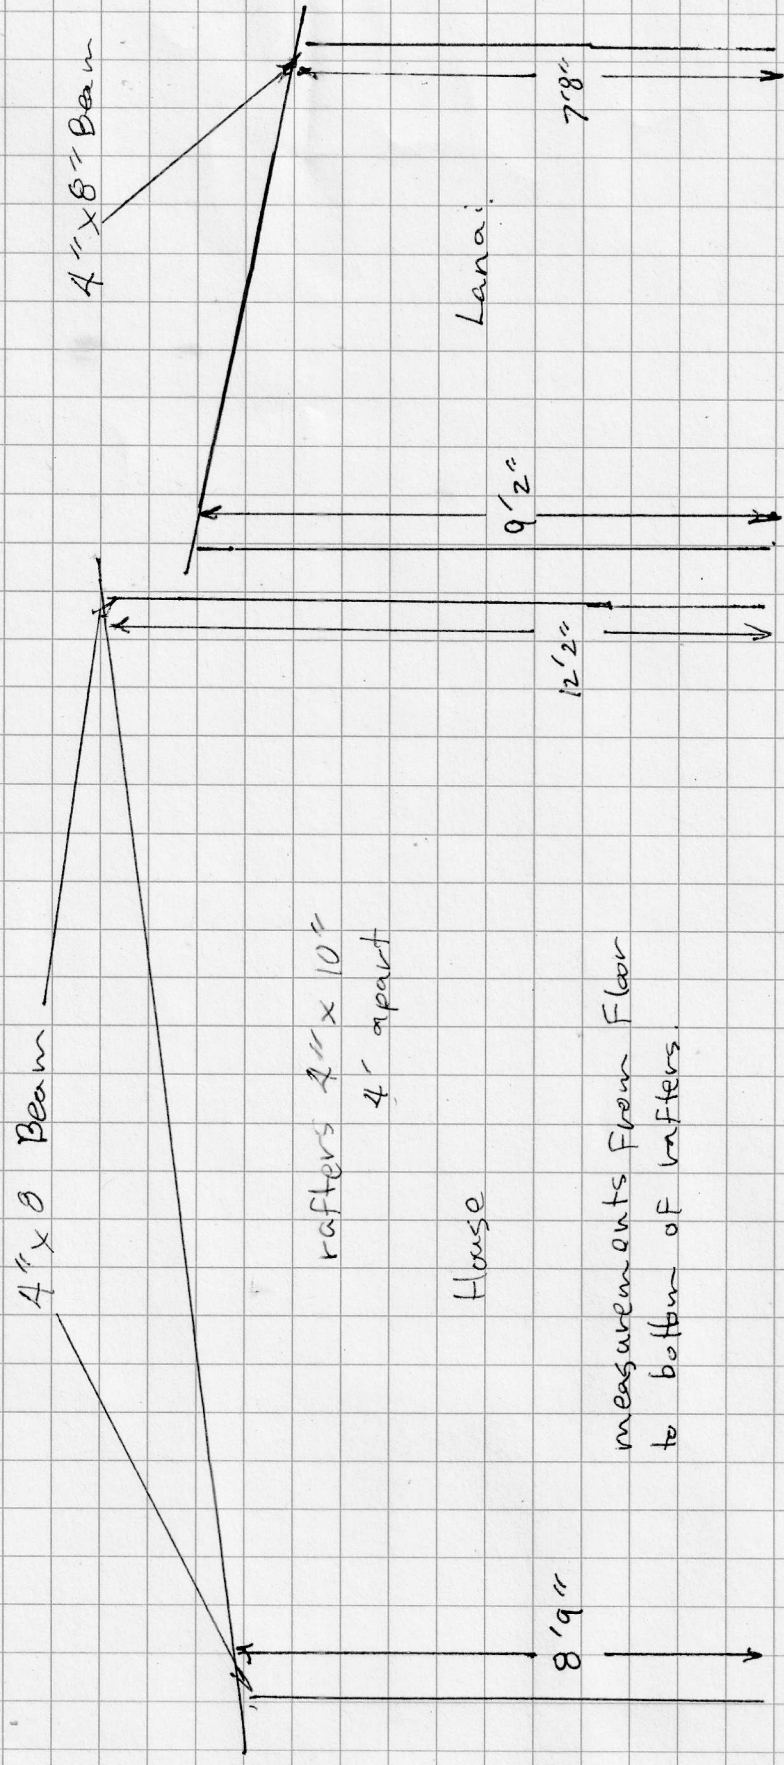

Building 5 David

Post & Pier

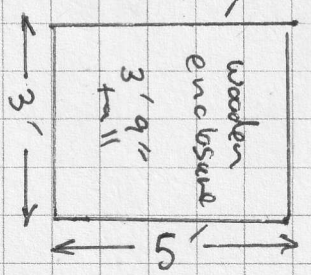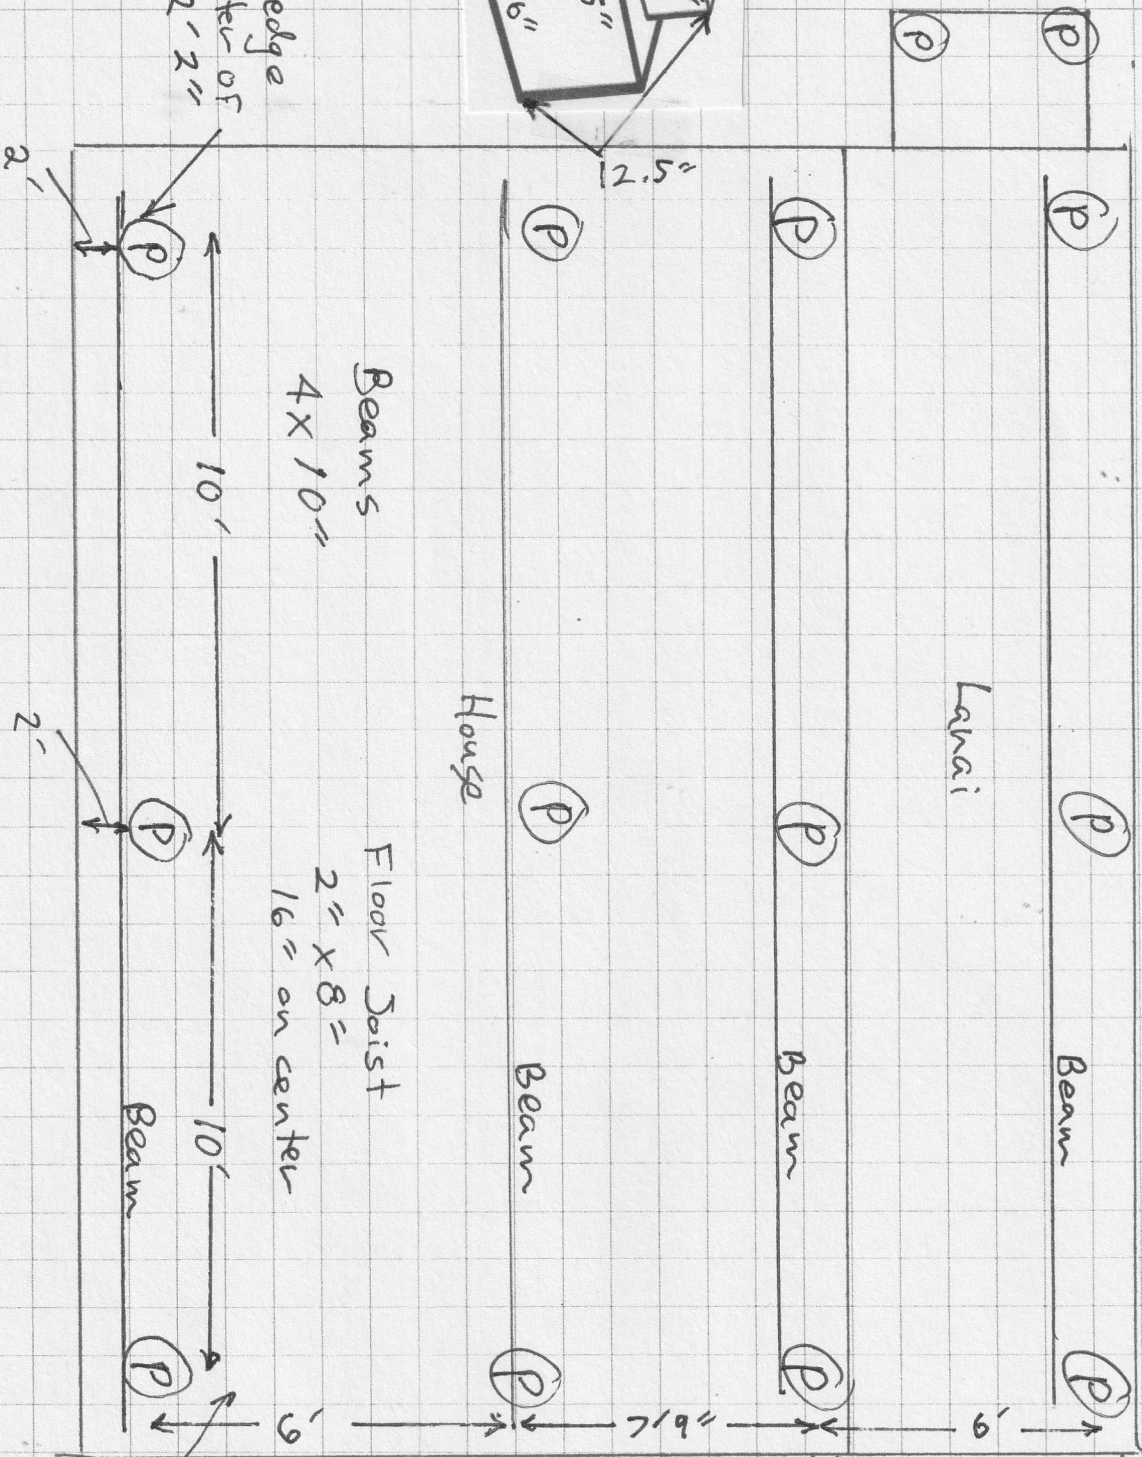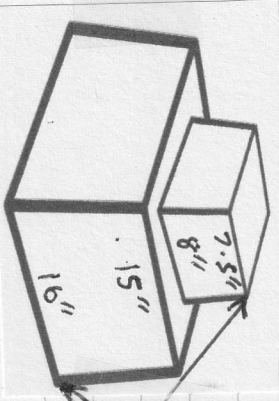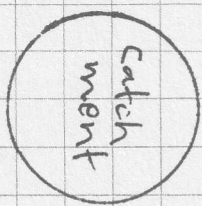

Ocean