



Sharon - site

Thick Brush / uneven Ground

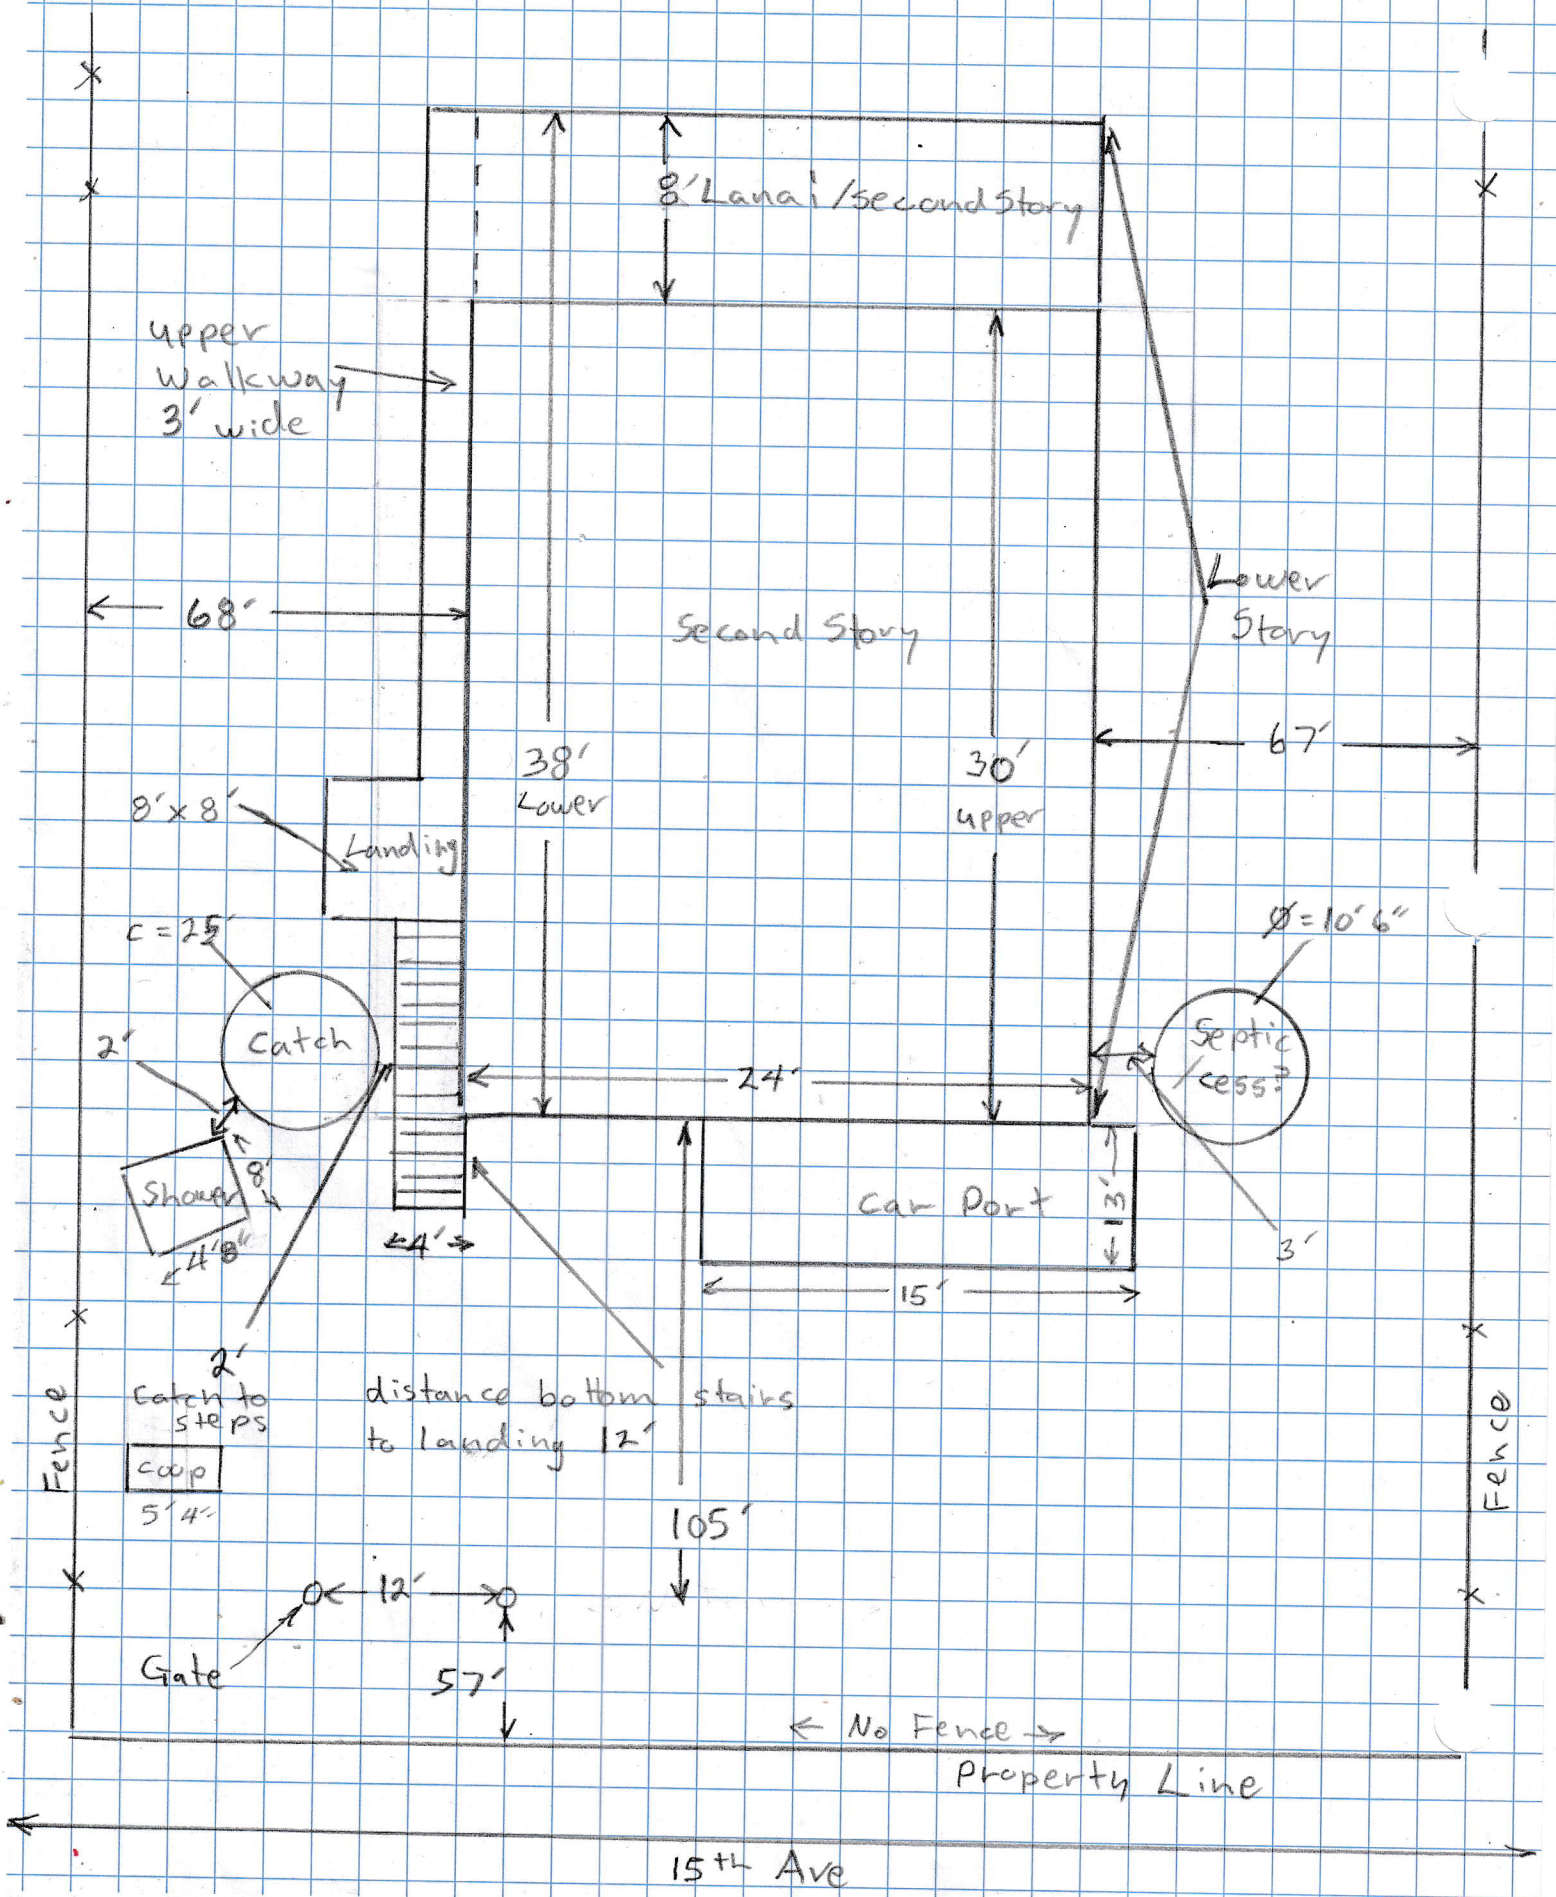


Sharon - Lower exterior

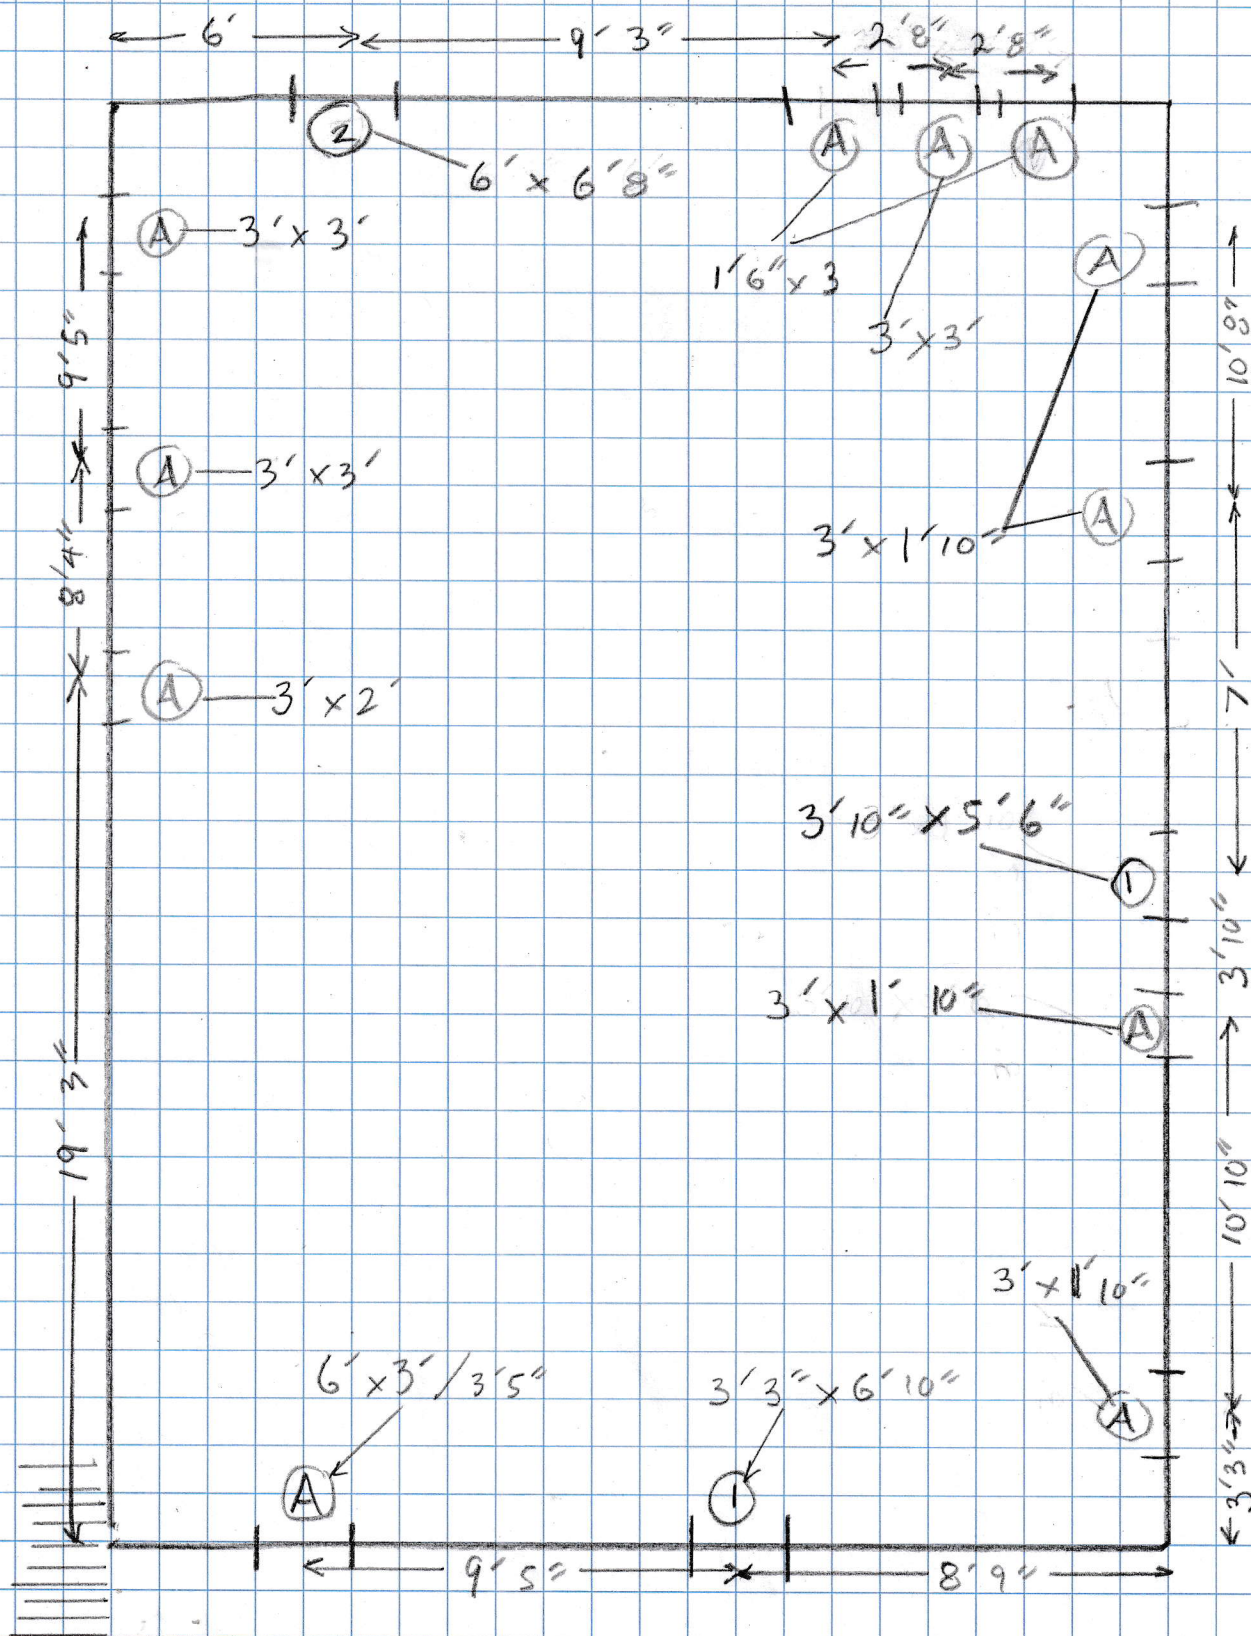


15th Ave


Sharon - Lower Interior

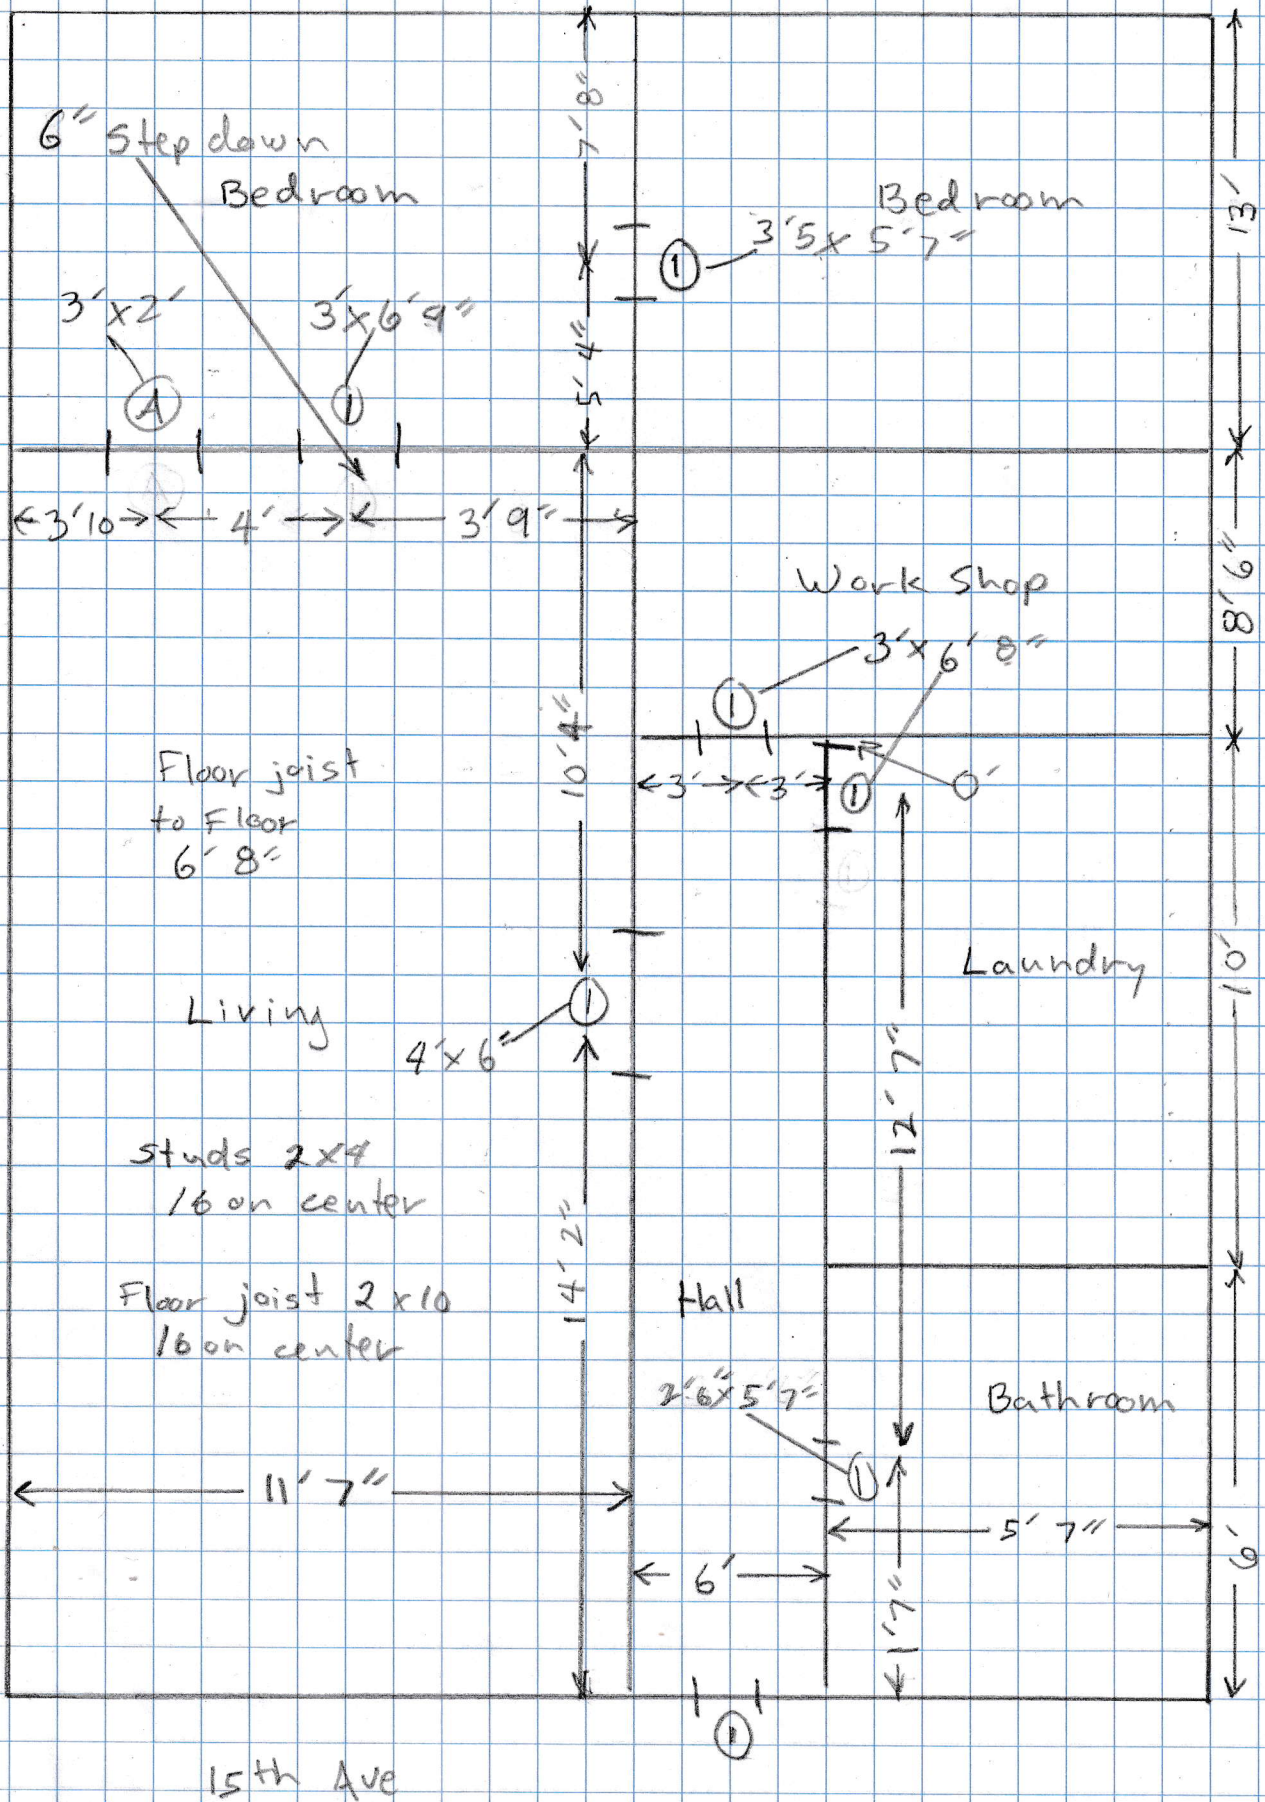

Sharon - Lower Electric

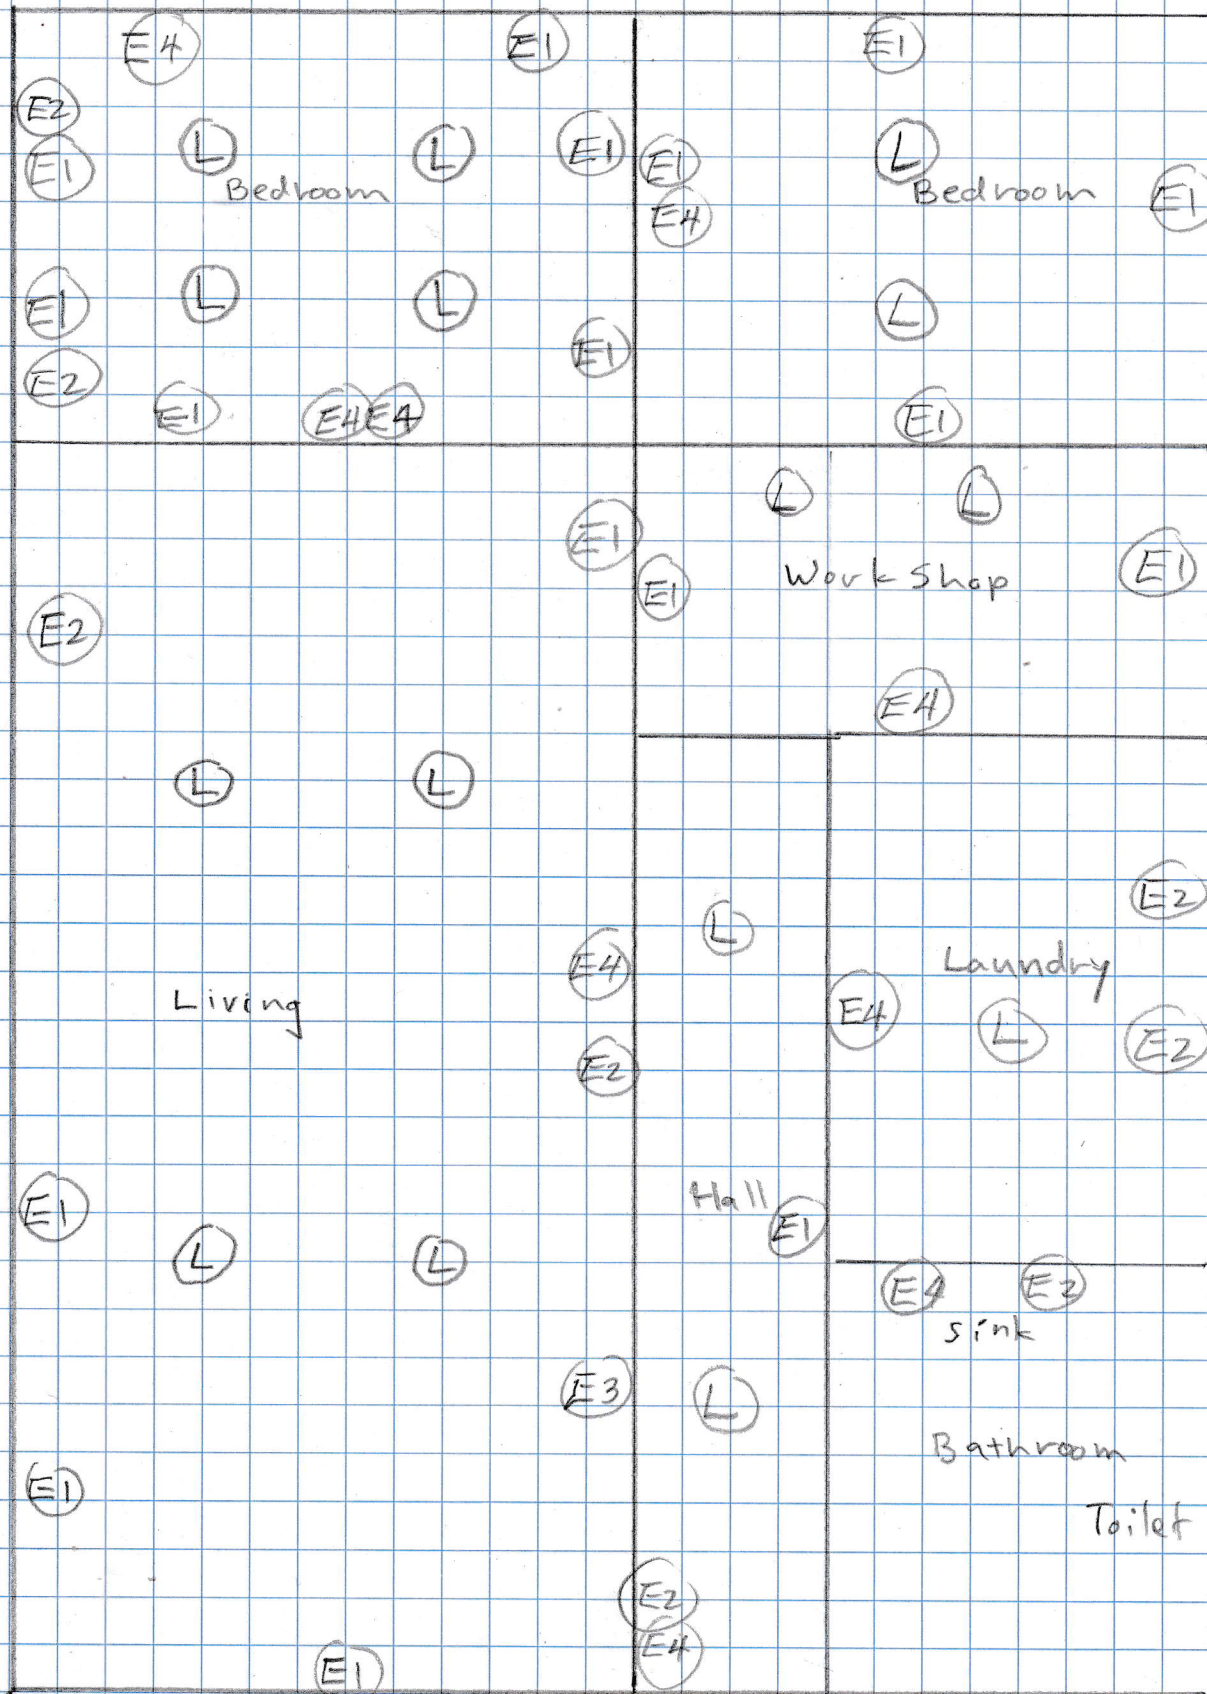


Sharon - Upper Exterior

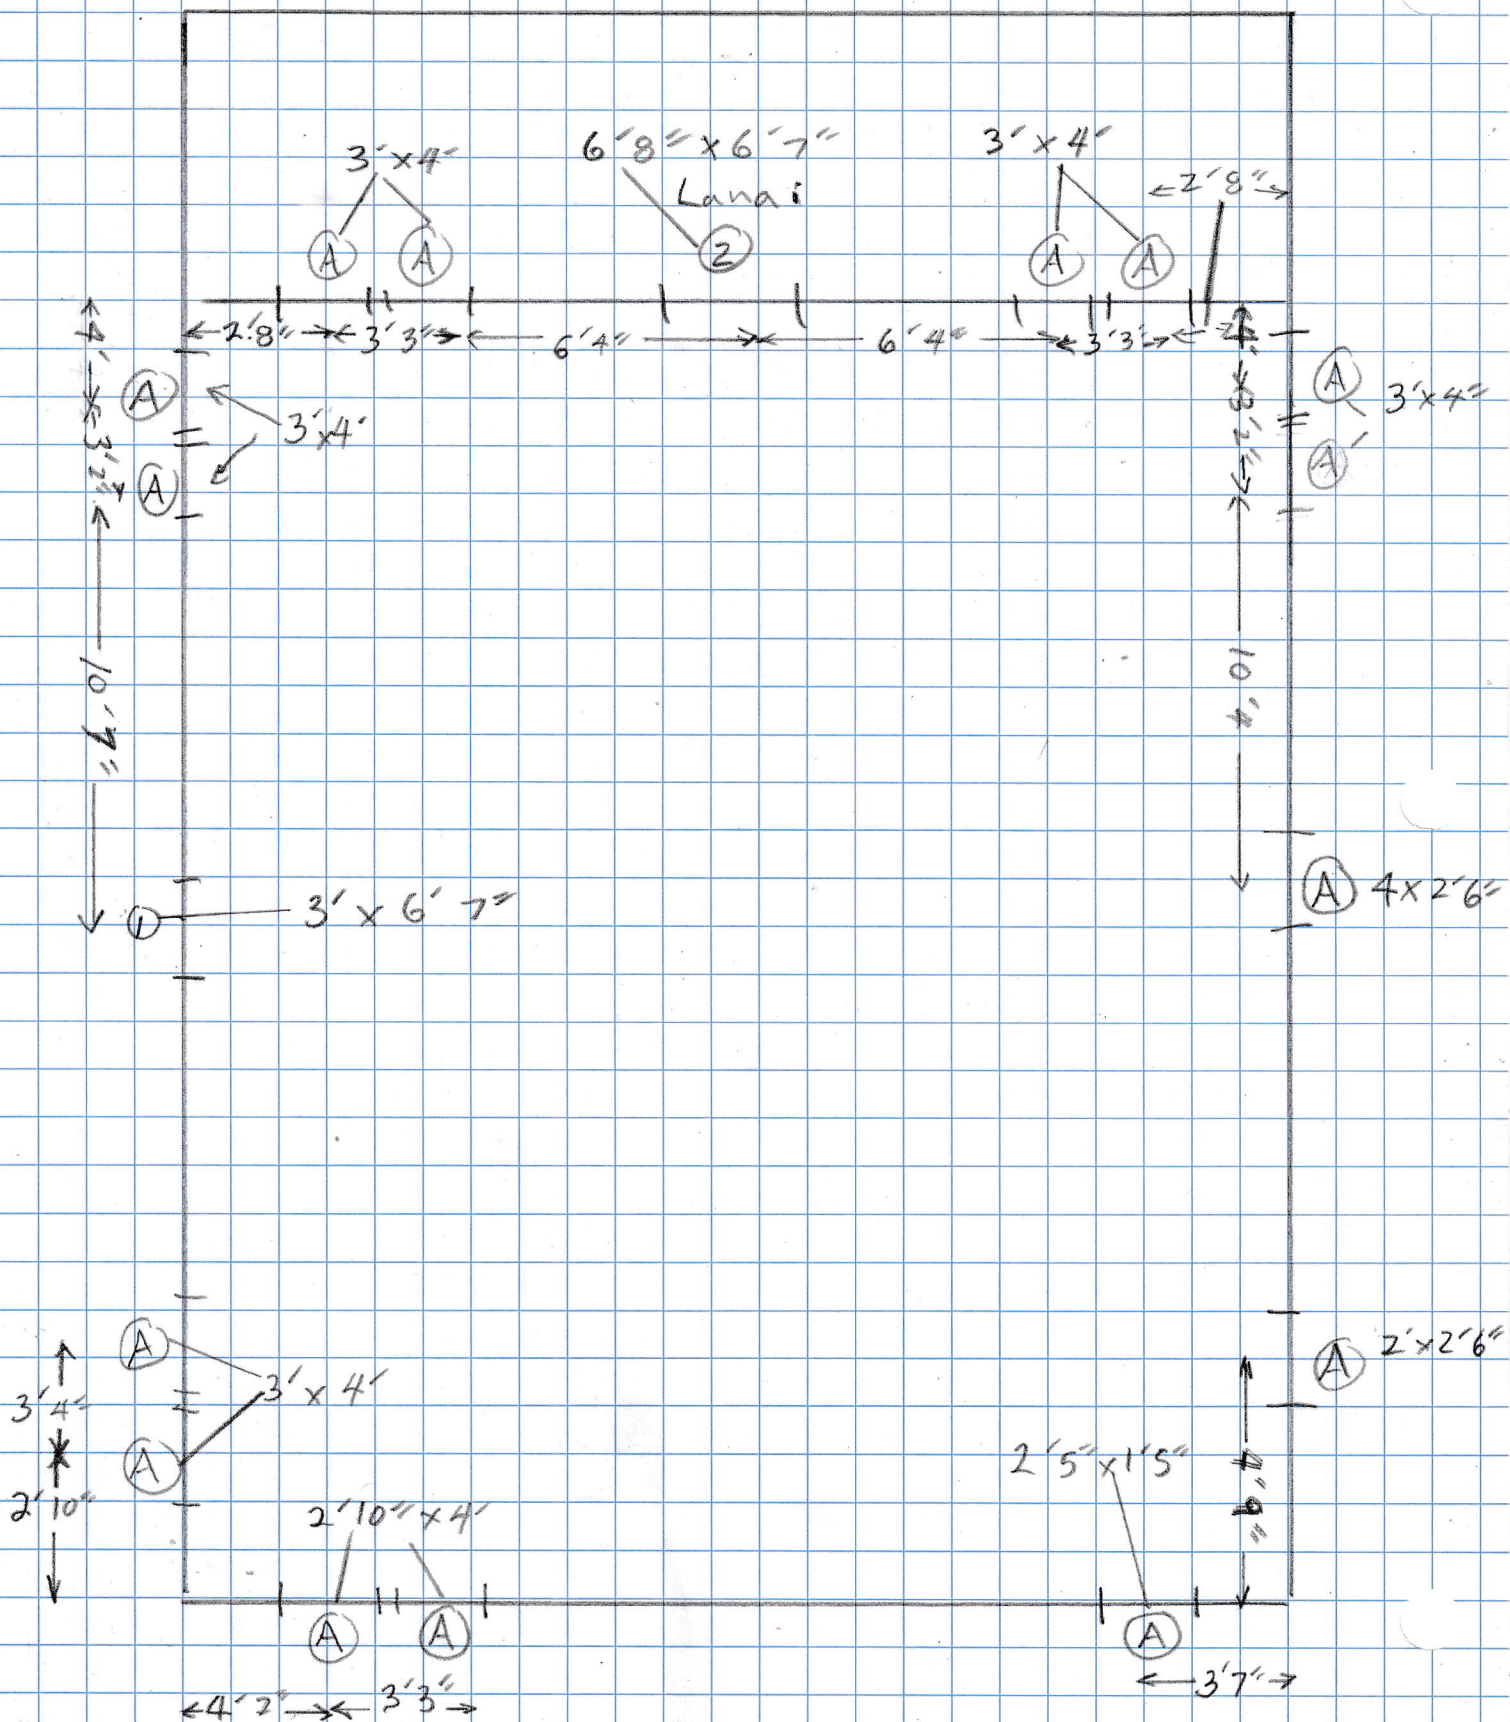


15th Ave

Sharon - upper interior

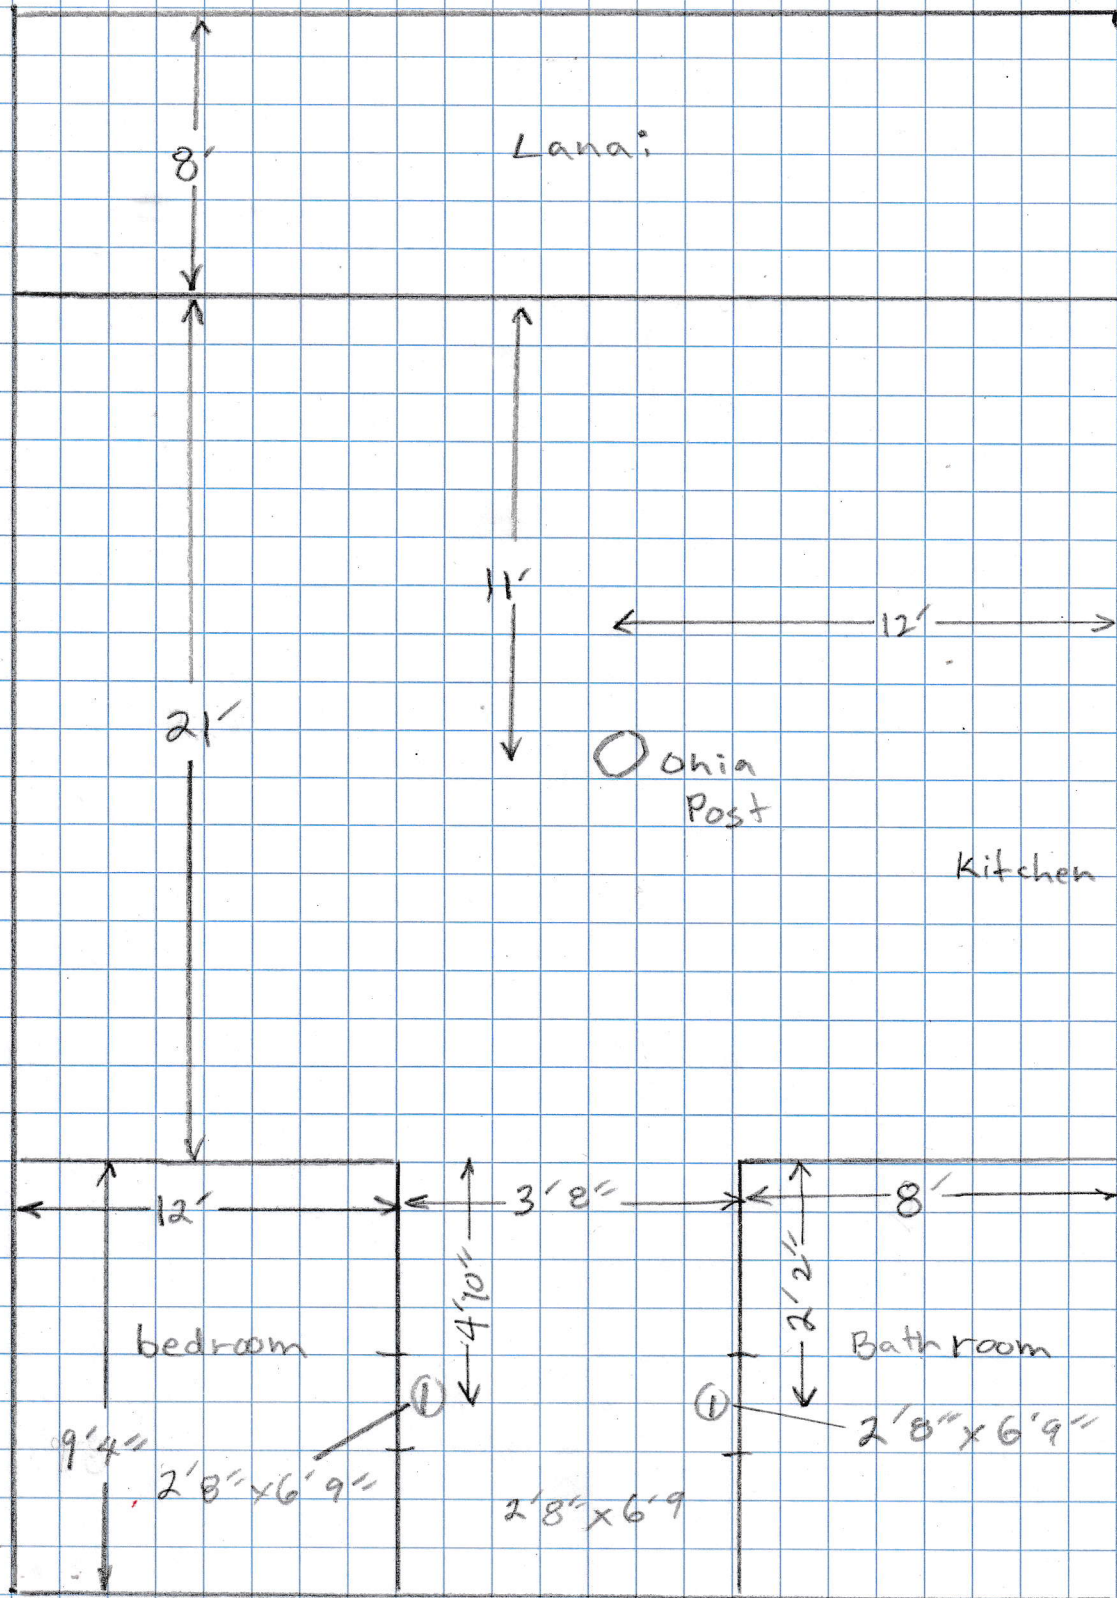

15th Ave

Sharon - Upper Electric

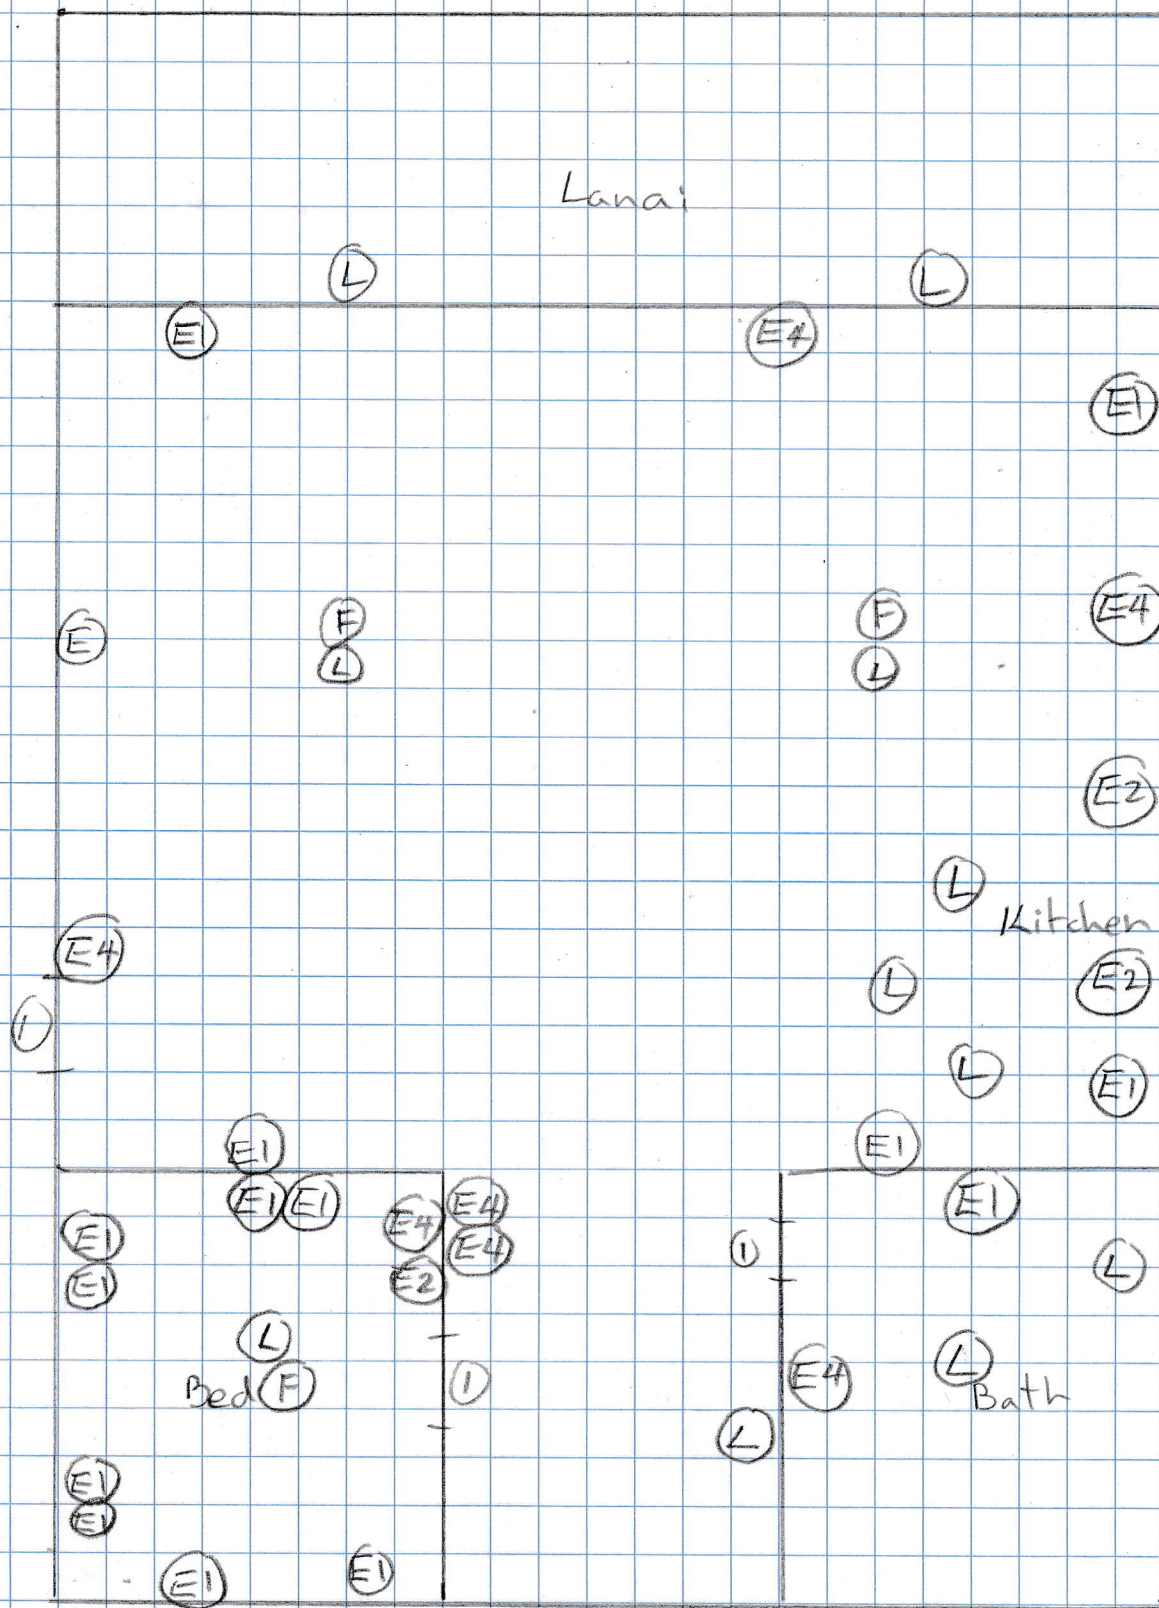


15th Ave

Sharon - Loft & Ceiling


Loft rafters 2x8
3' 7" apart

Beam
4x8 on 2 sites
4x12 in center


Great Room Rafters
4x8 24 center

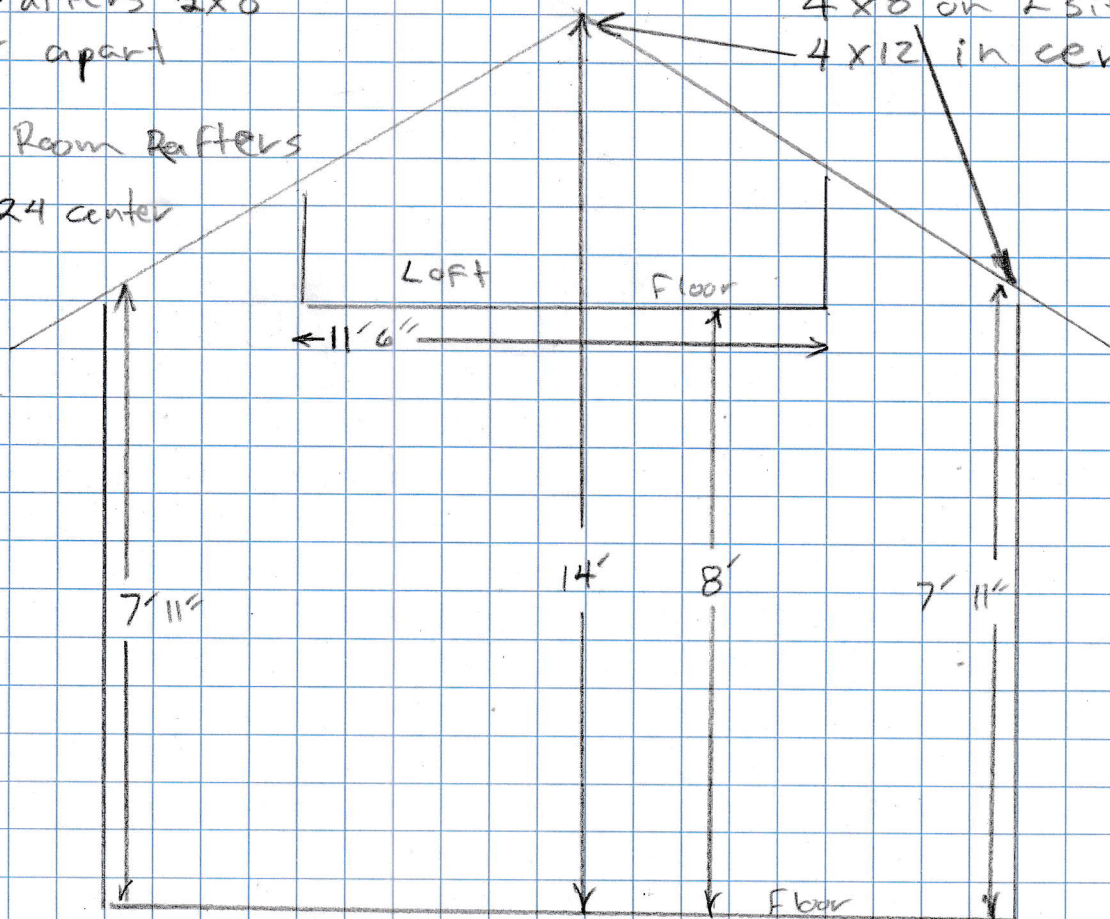

Peak windows (both Ends.)

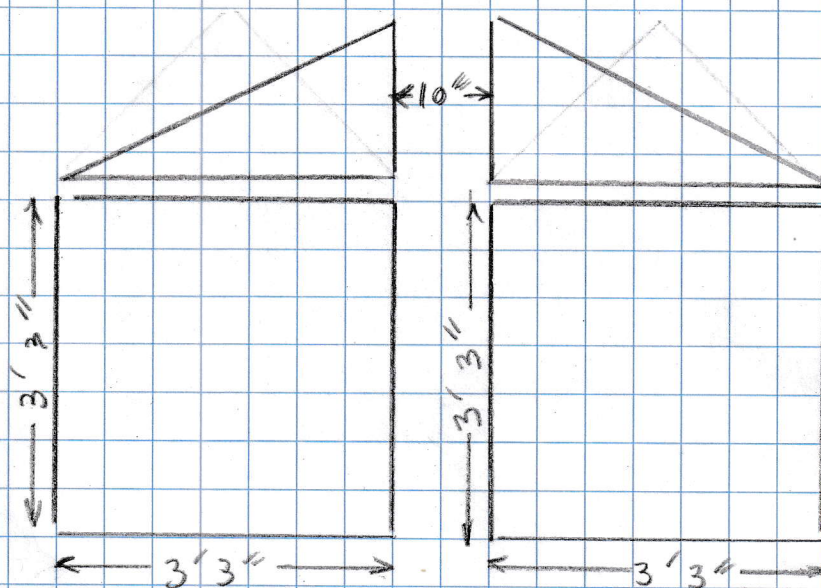

Sharon - Foundation - Slab & P & P

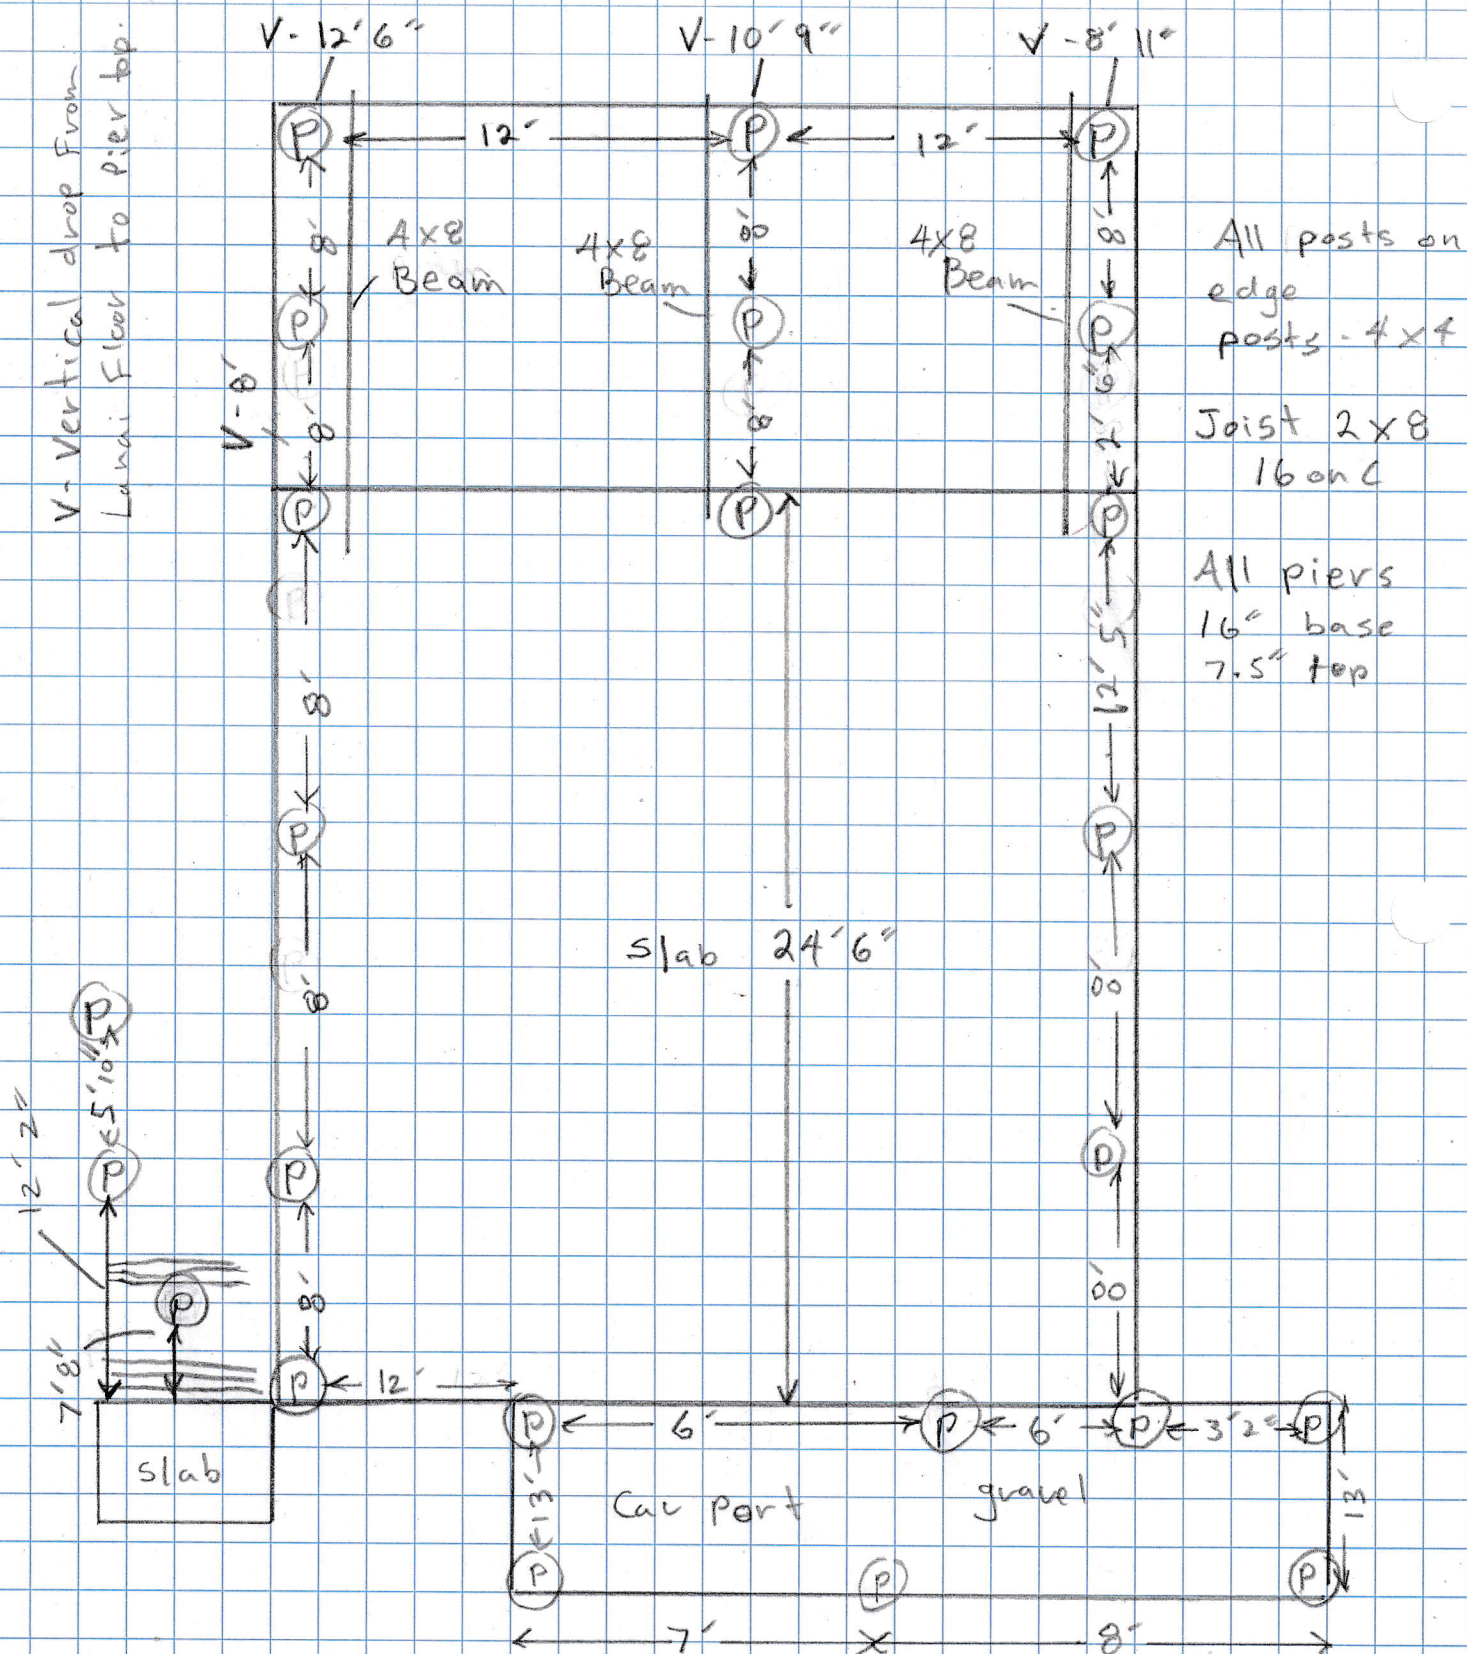

15th Ave